


CURRENT WELLBORE
5/6/98

Elev. 3490' GR +15' KB

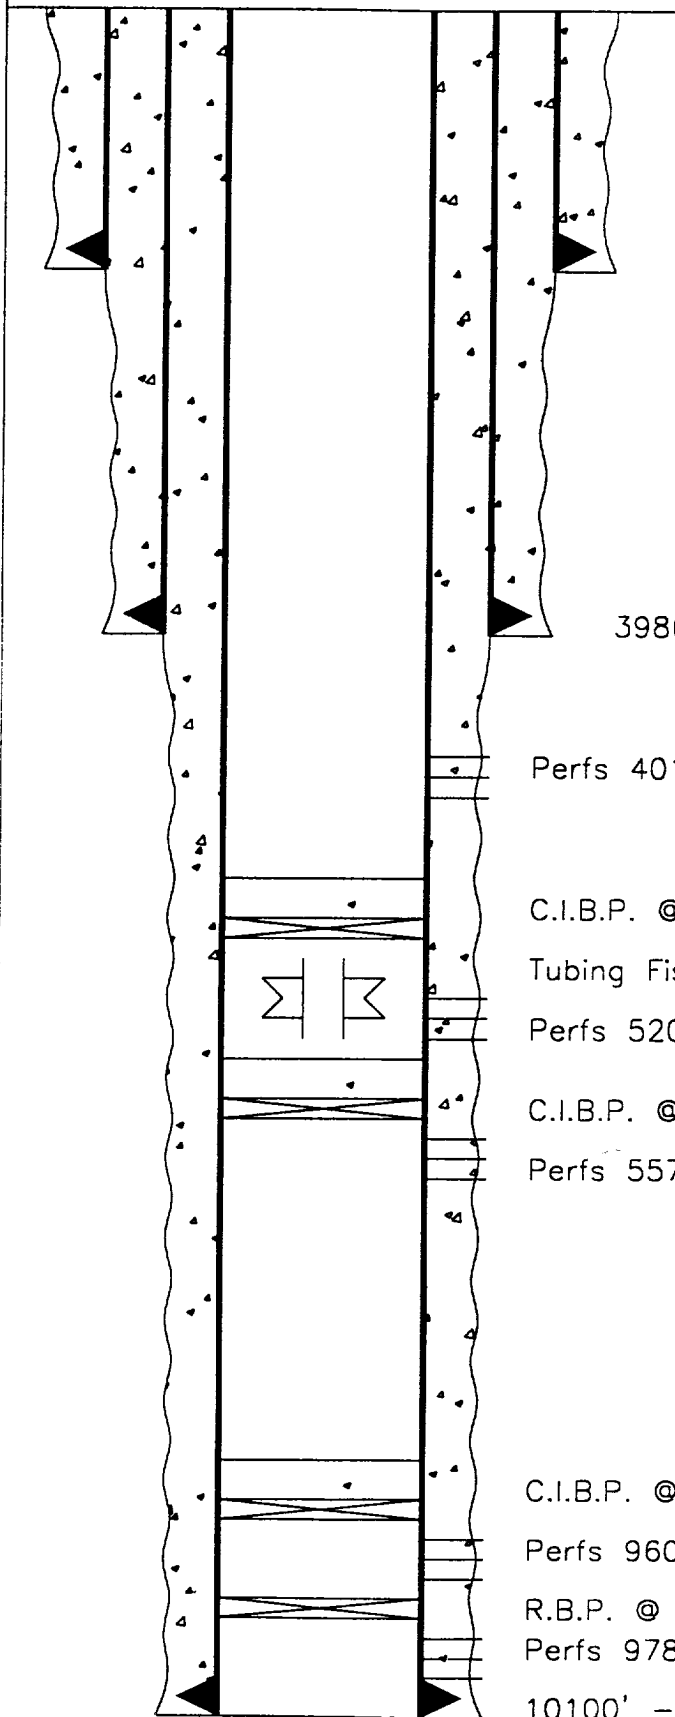

435' - 13 3/8" Casing
Cemented w/455 sxs. Circulated to Surf.

3986' - 8 5/8" Casing.
Cemented w/1900 sxs. Circulated to Surf.

Perfs 4018'-4157'

C.I.B.P. @ 5150' w/35' Cement on Top.

Tubing Fish 5277'-5515'

Perfs 5208'-5298'

C.I.B.P. @ 5550' w/35' Cement on Top.

Perfs 5573'-5594'

C.I.B.P. @ 9550' w/35' Cement on Top.

Perfs 9600'-9670'

R.B.P. @ 9710'

Perfs 9782'-9888', 9922'-9950'

10100' - 5 1/2", 17# Casing.
Cemented w/2565 sxs

T.D. @ 10100'

CONOCO, INC.
Deck Estate "7" # 1
1930' FSL & 990' FWL
Sec. 7, T-21S, R-37E
Lea County, N.M.