


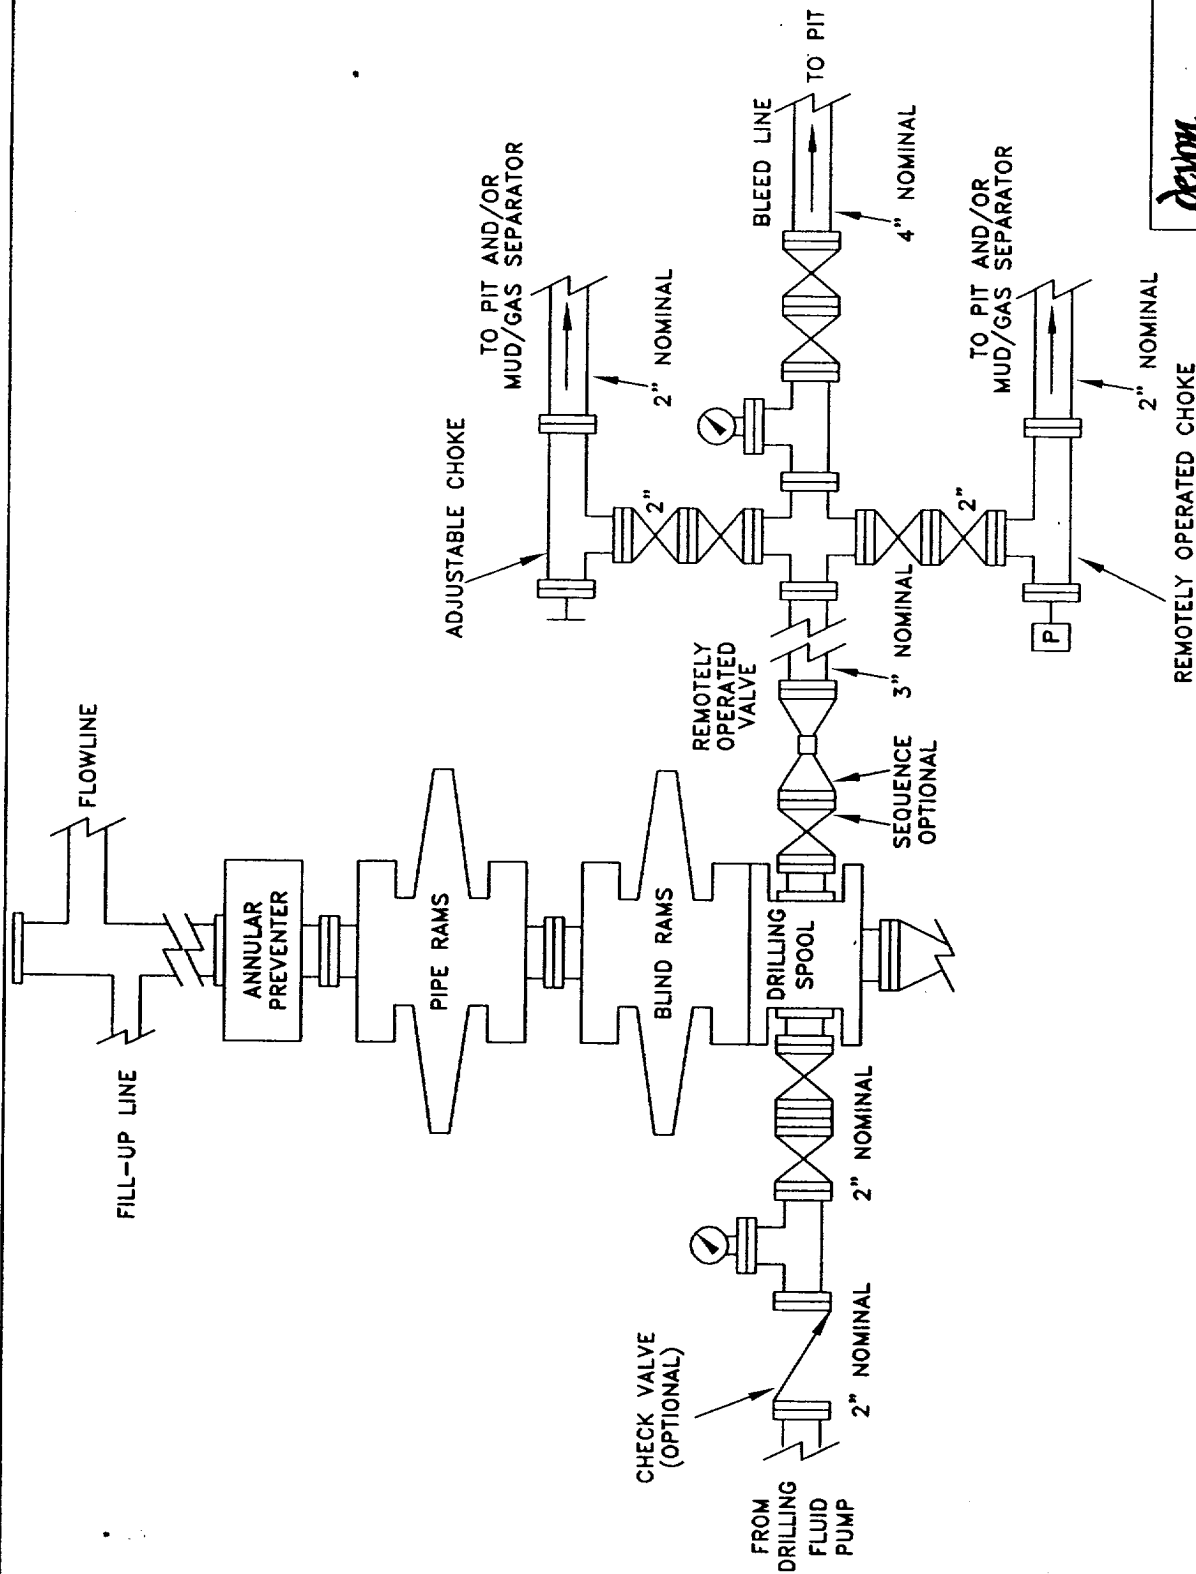

AREA NAME
COUNTY, STATE

SCHEMATIC
**PROPOSED 5-M BOPE
AND CHOKE ARRANGEMENT**

s:\...nm\plots
5mbops.dwg

SC

10/00