


GAS WELL PLAT

DATE June 8, 1956

WESTERN NATURAL GAS CO. Shipley 1
 LEASE Yates-Seven Rivers 160
 FORMATION Yates-Seven Rivers POOL Shipley ACRES DEDICATED 160

TYPE OF COMPLETION Single OTHER DUALY COMPLETED WELLS WITHIN
 THE DEDICATED ACREAGE _____

RANGE 36E

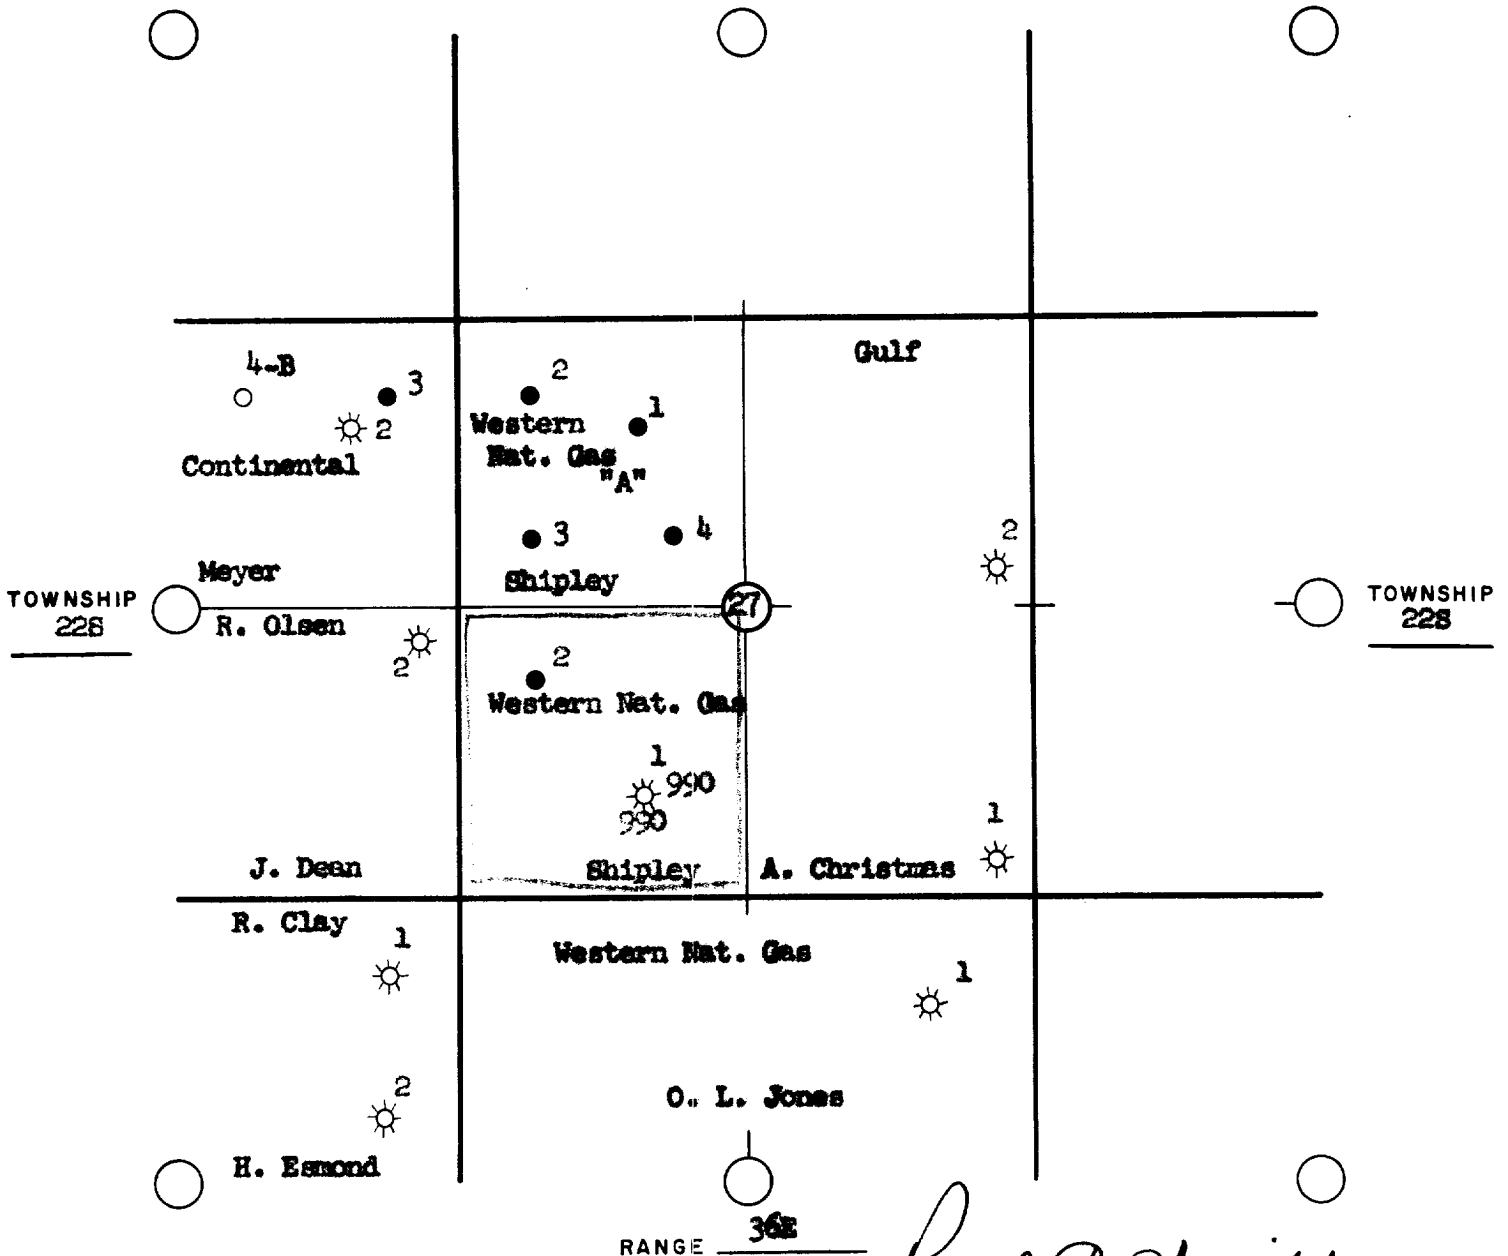

I HEREBY CERTIFY THAT THE INFORMATION
 GIVEN ABOVE IS TRUE AND COMPLETE TO
 THE BEST OF MY KNOWLEDGE.

NAME Paul C. Knight
 POSITION Chief Engineer
 REPRESENTING Western Natural Gas Company
 ADDRESS 1006 Main St. - Houston, Texas