

27

Gulf

R 37 E

Thos. May

Humble No. 3721

Peterson

Humble No. 3721

Regillo

34

Thos. May

T 22 S

Humble No. 3721

State

NEW MEXICO STATE 'H' LEASE N° 37721
 SEC. 27 T22S-R37E LEA CO NEW MEX

HUMBLE OIL & REFINING COMPANY
 CIVIL ENGINEERING DEPARTMENT

DRAWN *W. J. May*SCALE *1" = 40'*

CHECKED


DATE *2-2-37*

APPR

REVISED

FILE NO.

WT-A-172

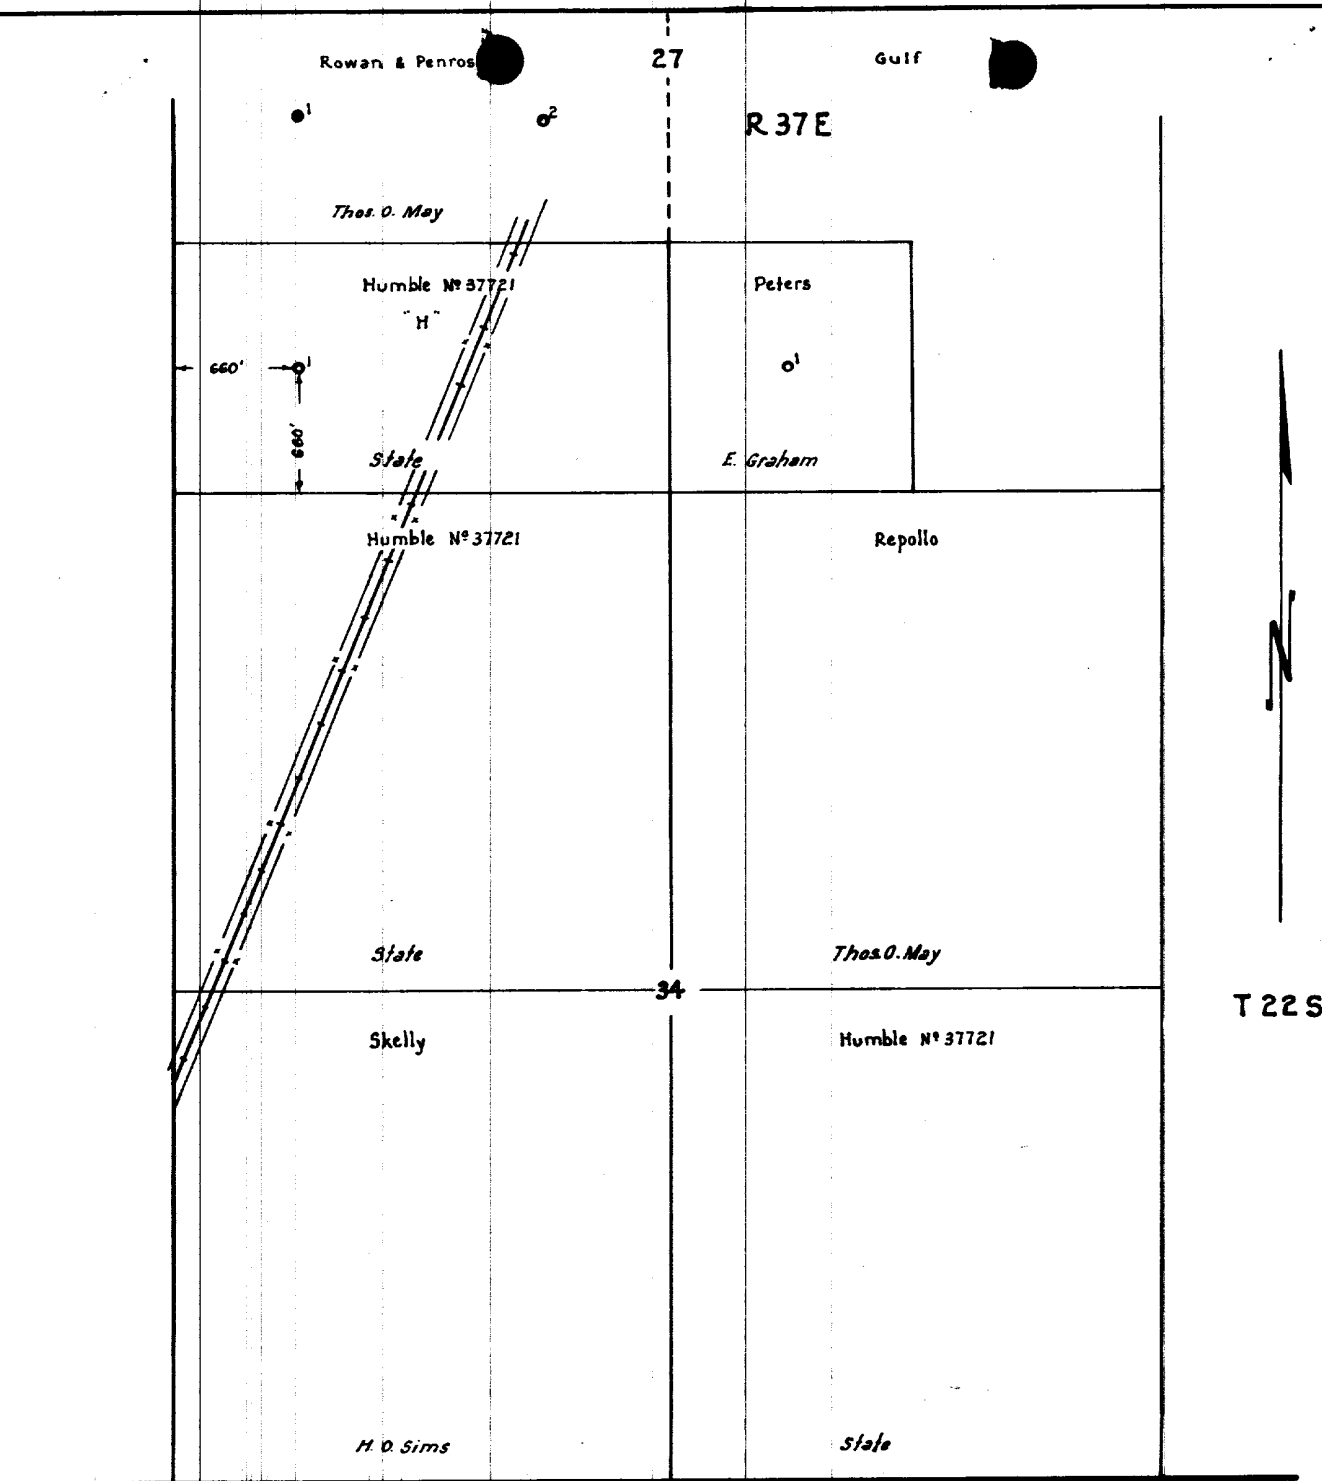


NEW MEXICO STATE 'H' LEASE N° 37721
 SEC. 27 T22S-R37E LEA Co. NEW MEX.

HUMBLE OIL & REFINING COMPANY
 CIVIL ENGINEERING DEPARTMENT

DRAWN L. L. Maloney
 CHECKED _____
 APPR. _____

SCALE 1" = 1000'
 DATE 11-30-37
 REVISED _____

FILE NO.
 WT-A-172

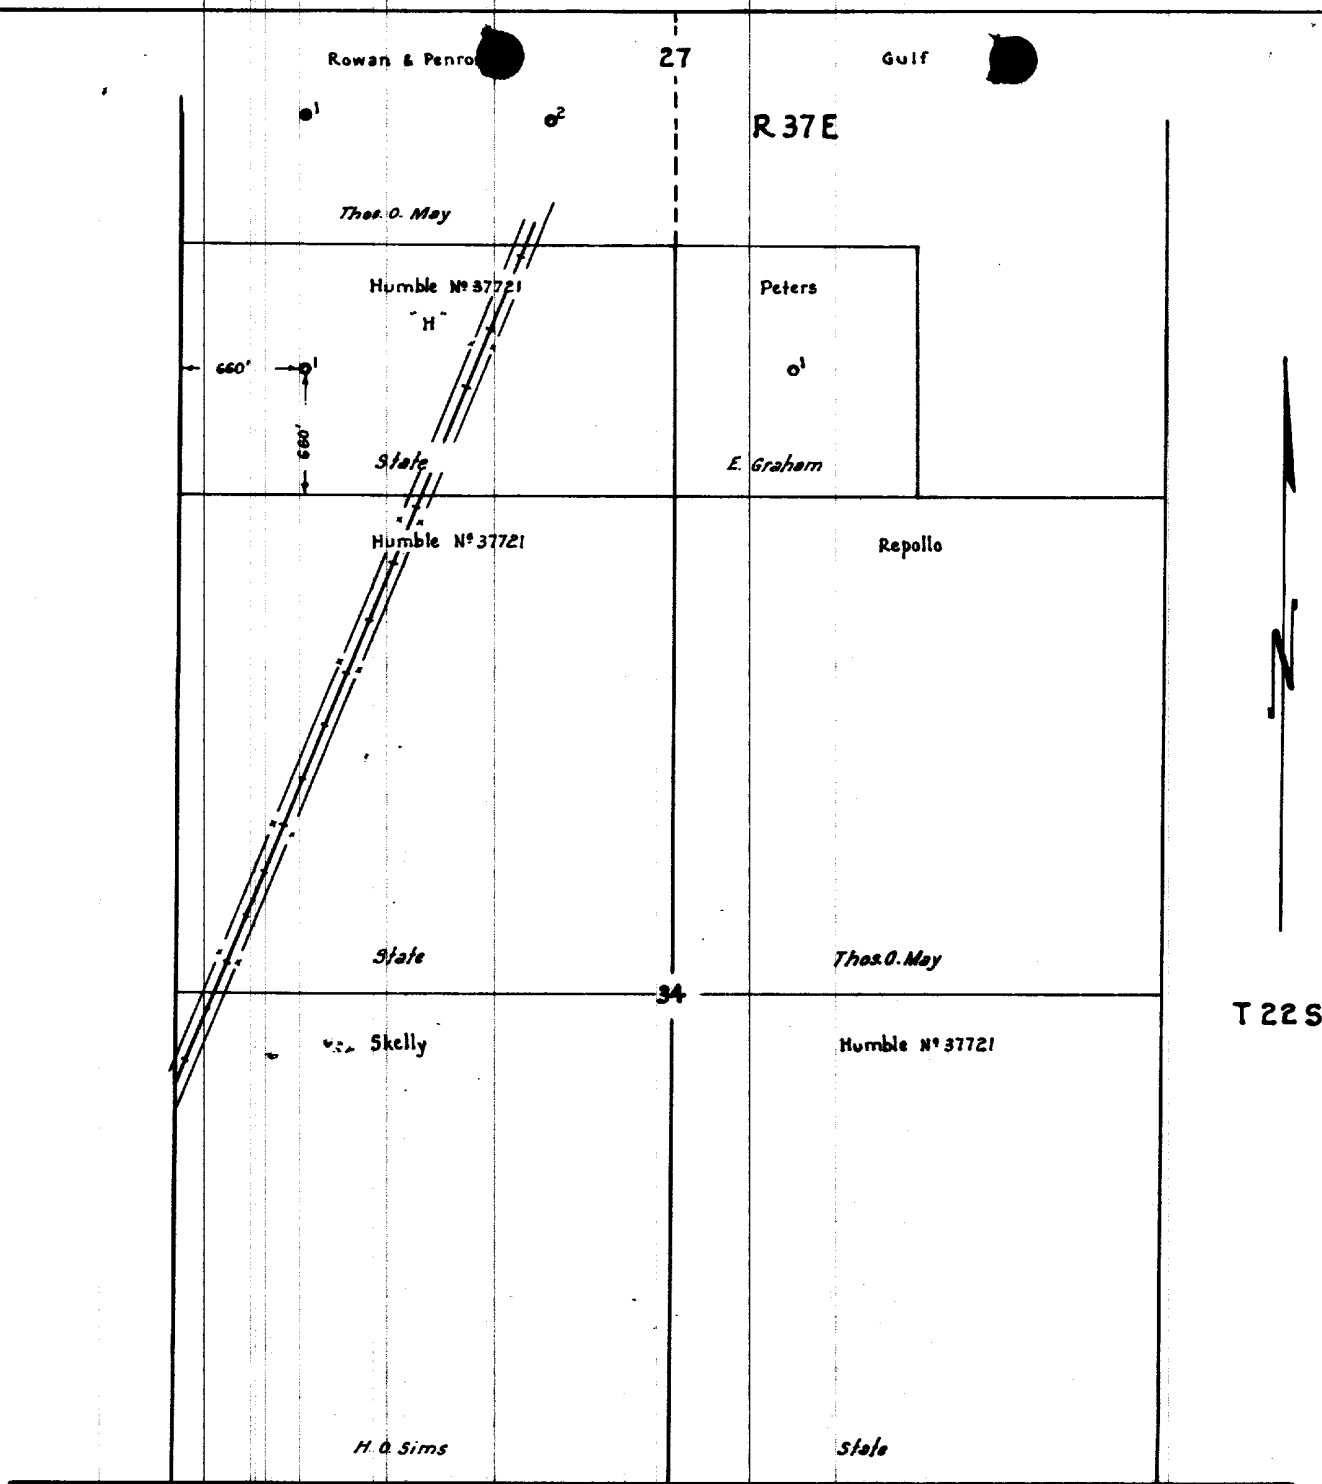

NEW MEXICO STATE 'H' LEASE N° 37721
SEC. 27 T22S-R37E LEA Co. NEW MEX.

HUMBLE OIL & REFINING COMPANY
CIVIL ENGINEERING DEPARTMENT

DRAWN L. L. Mahoney
CHECKED _____
APPR. _____

SCALE 1" = 1000'
DATE 11-30-37
REVISED _____

FILE NO.
WT-A-172