


MEYER B-28 No. 2

990' FNL & 990' FEL
UNIT A, SEC. 28, T-22S, R-36E

ELEVATION: 3510' DF
3500' GL

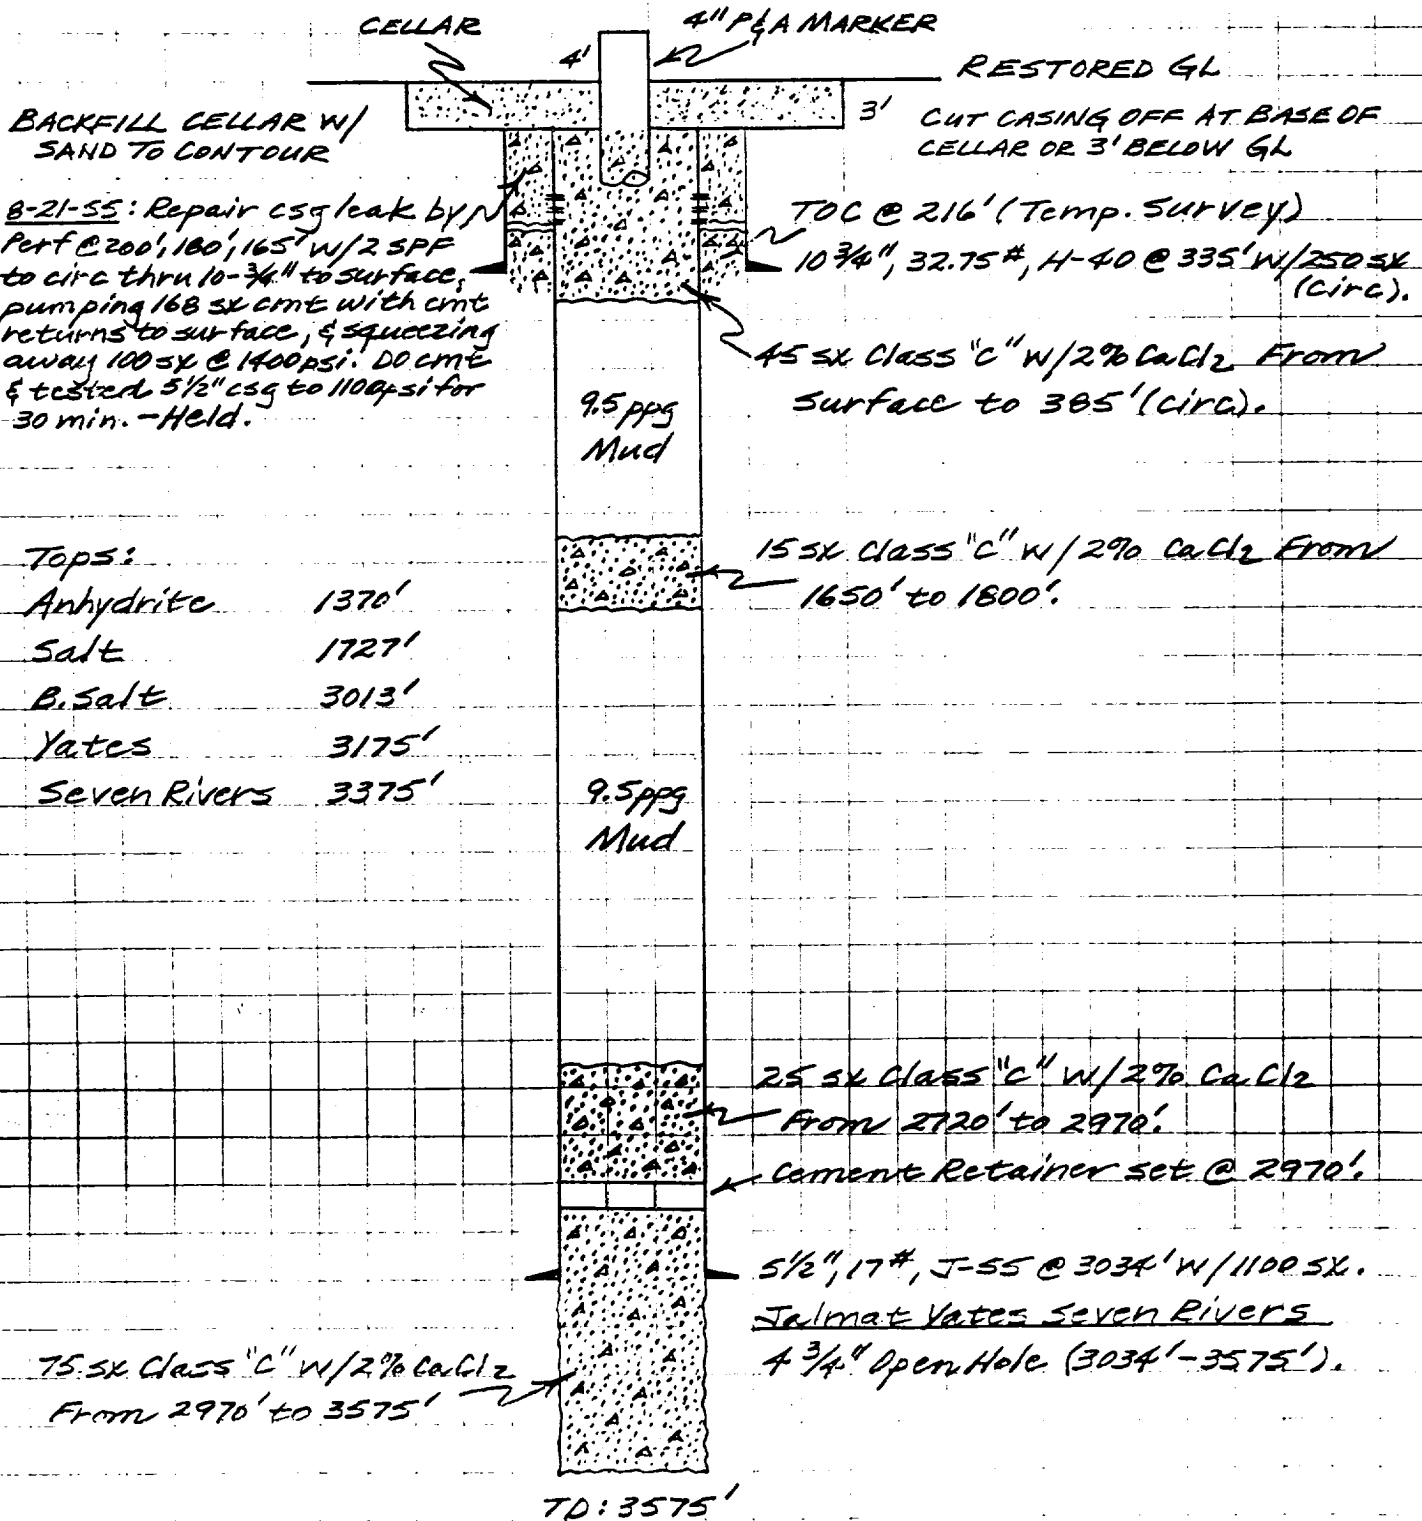

TCA

Unco Inc.
Circulation Sheet

1-18-90

~ PROPOSED P/A ~

NMFLU
Lea County, NM