


1980' FML & 1980 FEL
 Sec 28, T-22S, R-36E
 Elev: 3512' DP; 0': 10' AGL

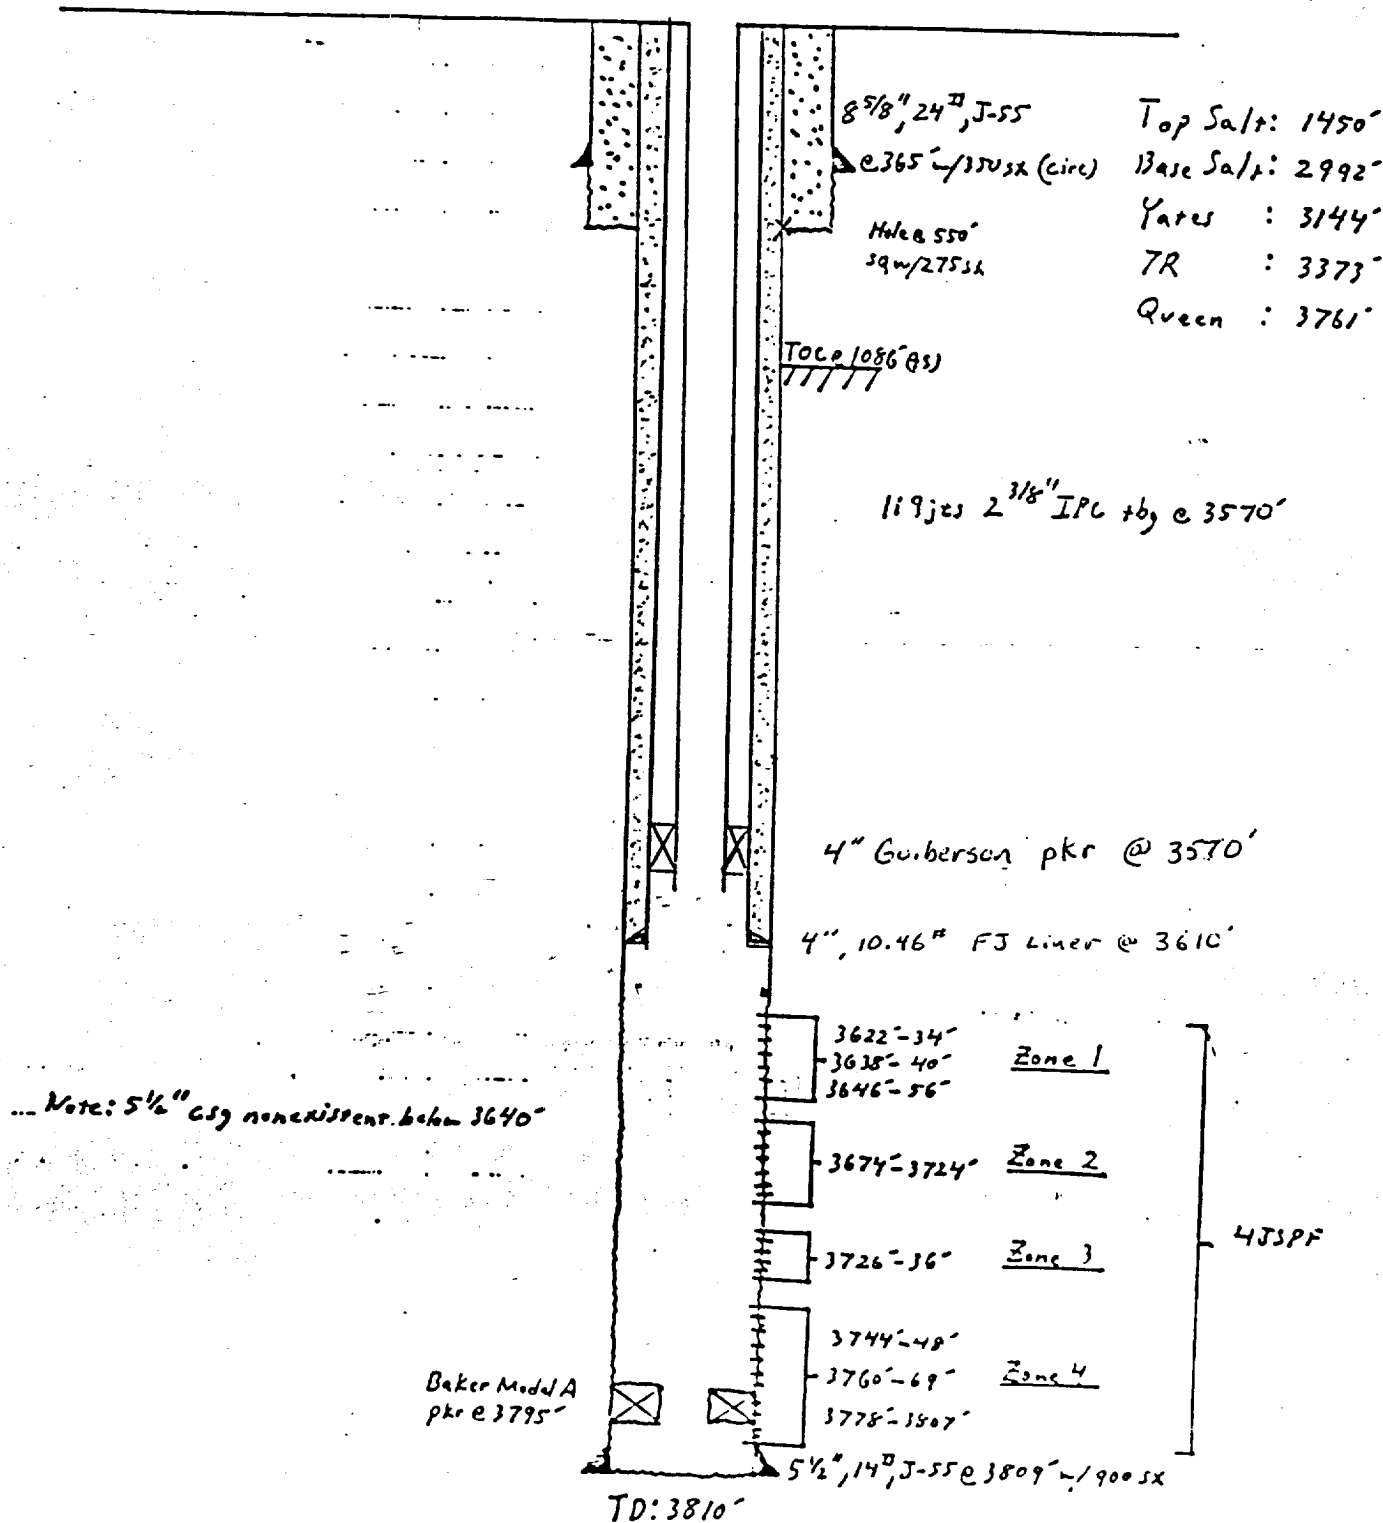

Corpus Inc.
 Calculation Sheet

JAM
 1-27-90

South Eunice Unit No. 39
 Proposed

NMFV
 VM