


# STATE A-32 No. 4

1980' ENL & 1980' FWK  
UNIT F, SEC. 32, T-22S, R-36E

ELEVATION: 3490' DF  
3484' GL

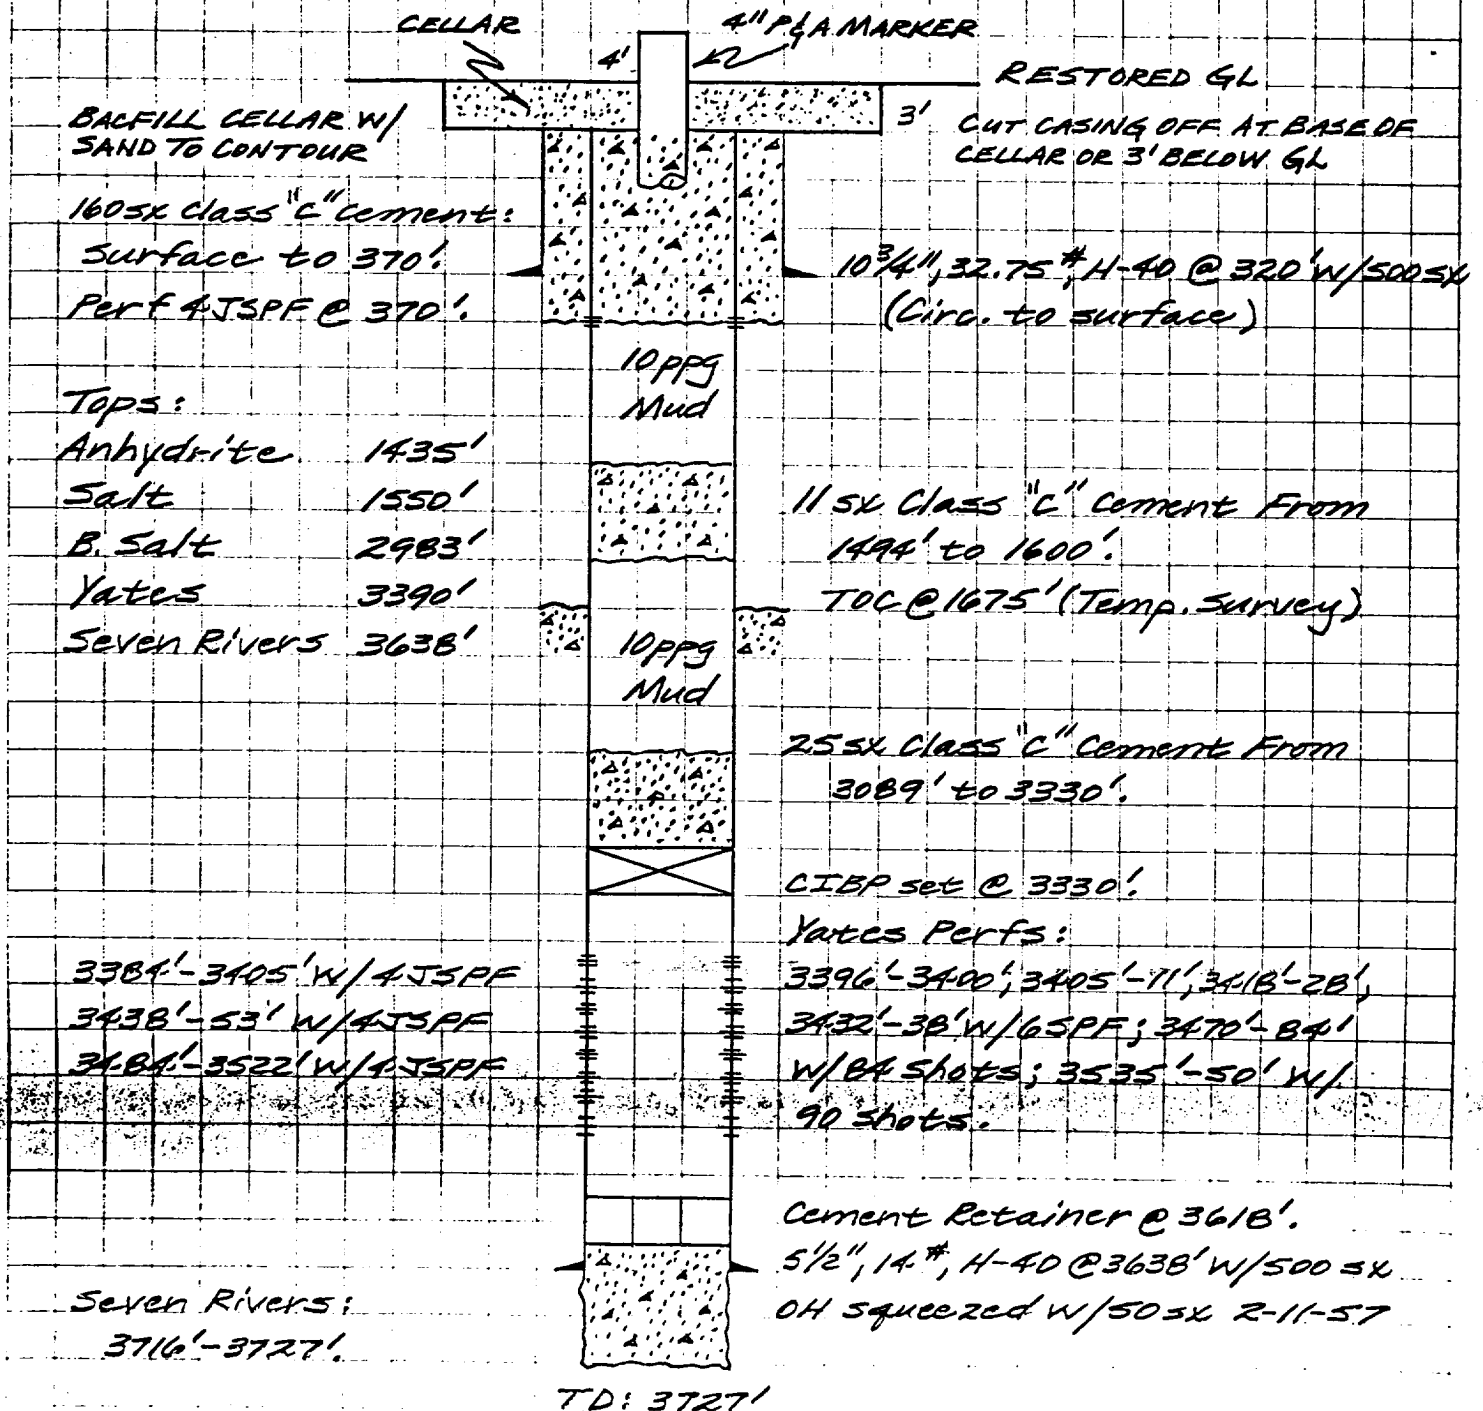

TCA

Calculation sheet

B-15-B9

~ Proposed P&A ~

Jalmar-Langlie Mattix  
Lea County, NM