


# STATE A-32 No. 6

660' FSL & 1980' FEL  
UNIT 0, SEC 32, T-22S, R-36E

ELEVATION: 3483' DF  
3473' GL

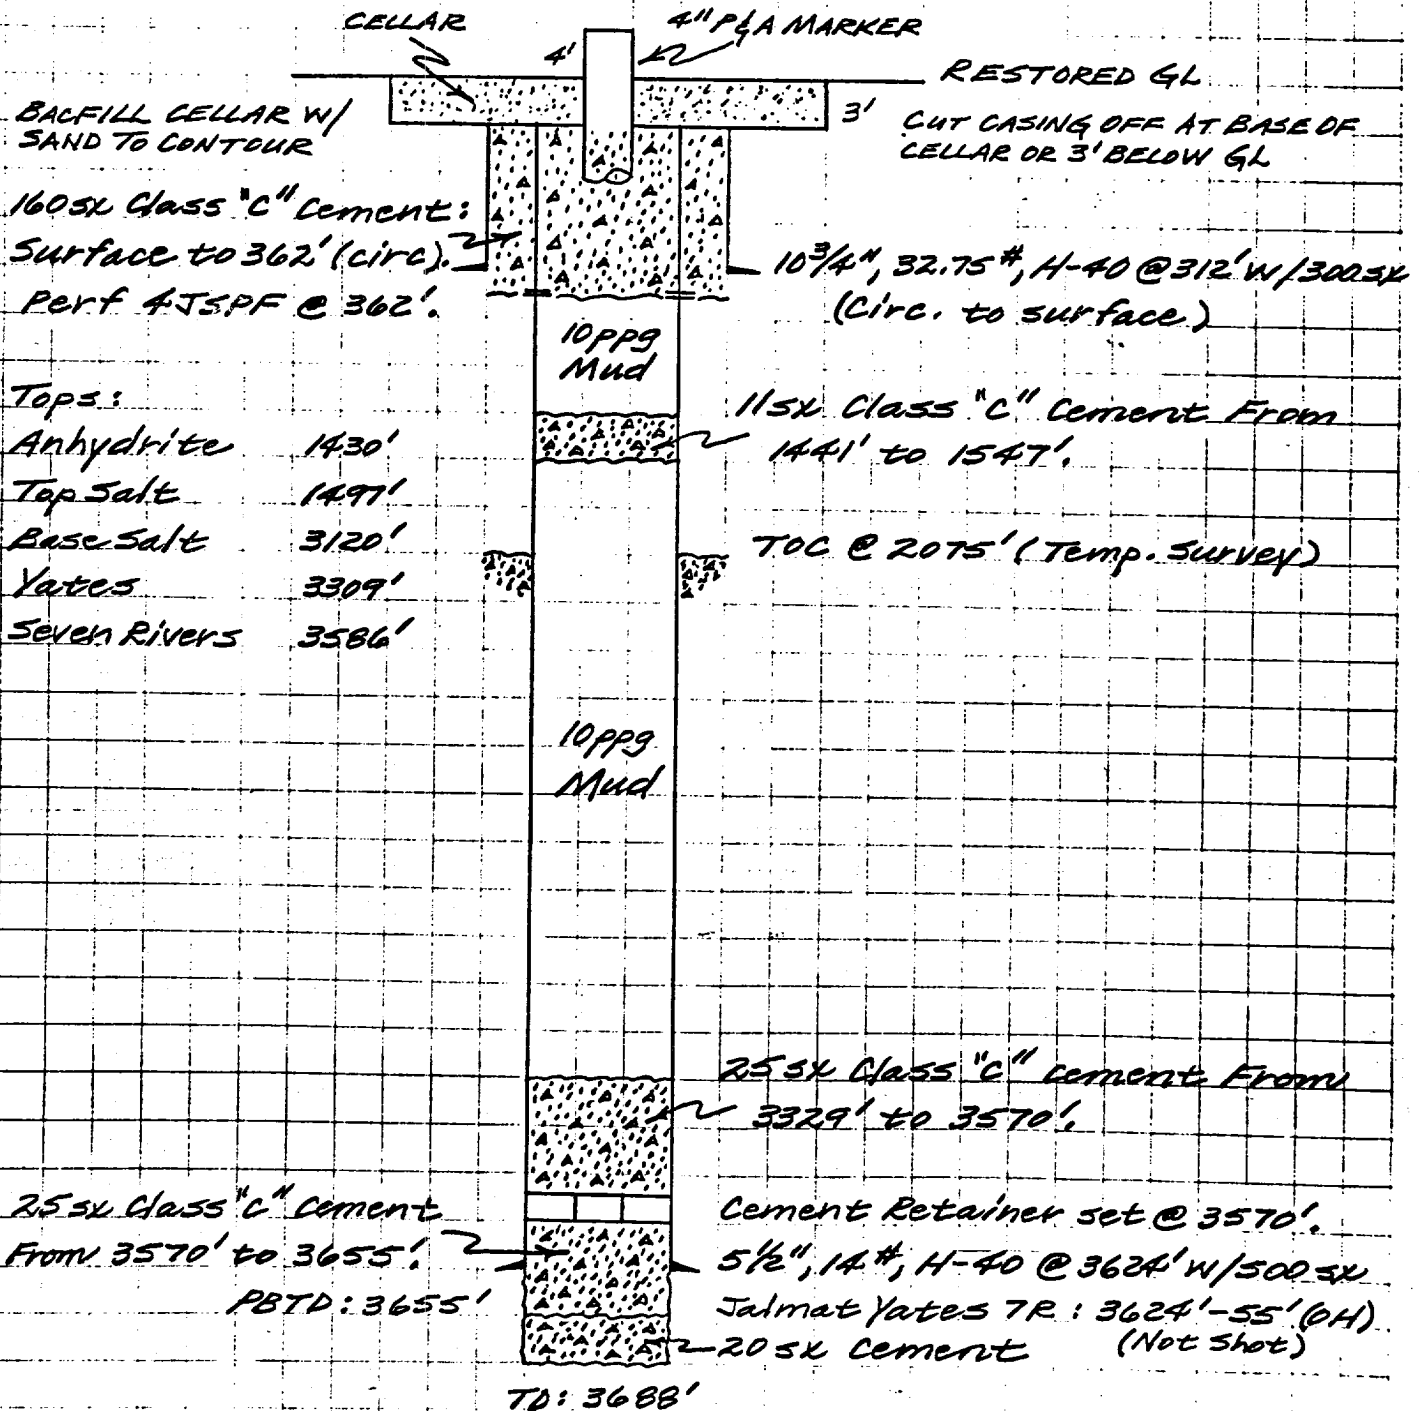

TCA

Corroco Inc.  
Calculation Sheet

12-13-89

~Proposed P&A~

Jalmat-Langlie Mattix  
Lea County, NM