

WELL COMPLETION SKETCHES

LOCATION

Sec 10-235-36E

1980' FSL + 660' FWL

WELL

Account 1 #56

FIELD

Langlie Mattix - 7R-Q-GB

DATE

7-8-92

☐ PRESENT COMPLETION☐ SUGESSTED COMPLETION

PERMANENT WELL BORE DATA

WELL HISTORY


8 5/8" 24" @ 340' cmt w/ 300 sx

Topsø Tansill - 2917

Yates - 3066

Seven Rivers - 3275

5 1/2" 14" @ 3764' cmt w/ 250 sx

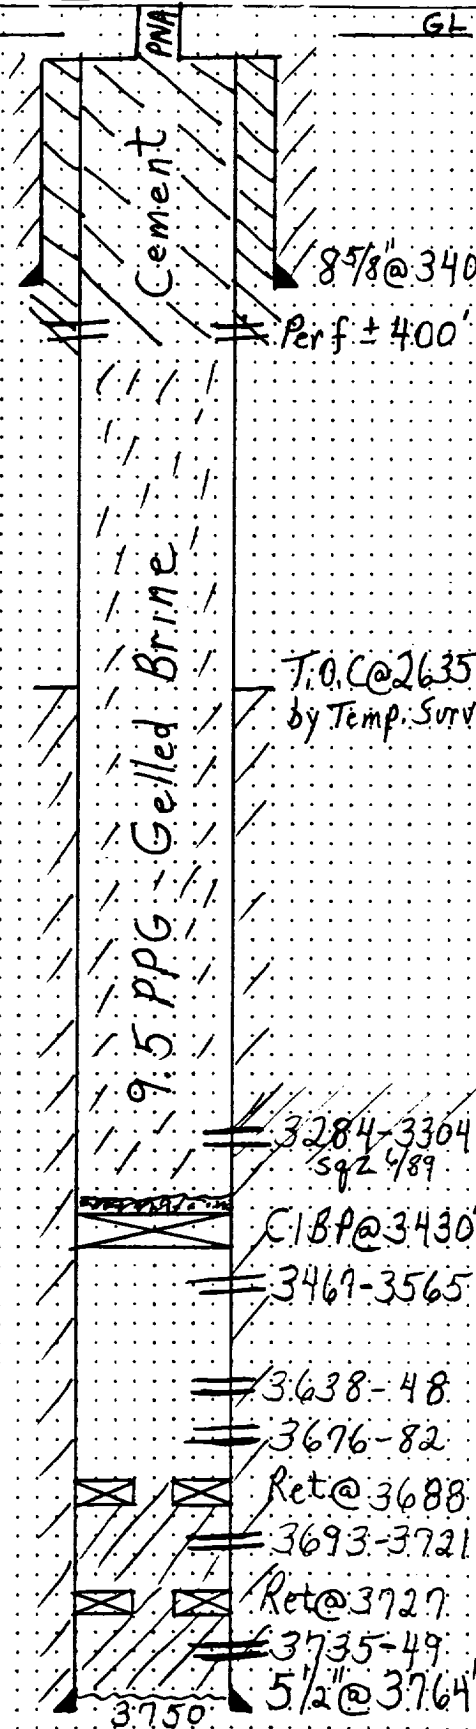

4/59 - Perf 3693-3721

S.O.T w/ 25000 g oil + 50000 #sd

5/59 - Perf 3735-49

set Ret @ 3727 sqz

set Ret @ 3688 sqz

Perf 3638-48 + 3676-82

S.O.T w/ 10000 g oil + 15000 #sd

3/89 - Perf 3284-3304

Acid w/ 1000 g

6/89 - 5 sqz Perfs 3284-3304

Perf 3467-3565

Acid w/ 1400 g

3/91 - LP Rods + Tbg

TA well

6/92 - Set C.I.B.P @ 3430

Hole Would Not Load or Test

will P + A @ later Date

P+A Proposal

1) circ. 9.5 ppg gelled Brin

2) Perf @ ± 400'

3) Circ. Cent. to Surface

in 8 5/8" 5 1/2" Annulus and

inside 5 1/2" csg

4) Cut Csg 3' below GL

and Set P+A Marker