


CURRENT WELLBORE

2/26/99

Elev. = 3388' GR +13' KB

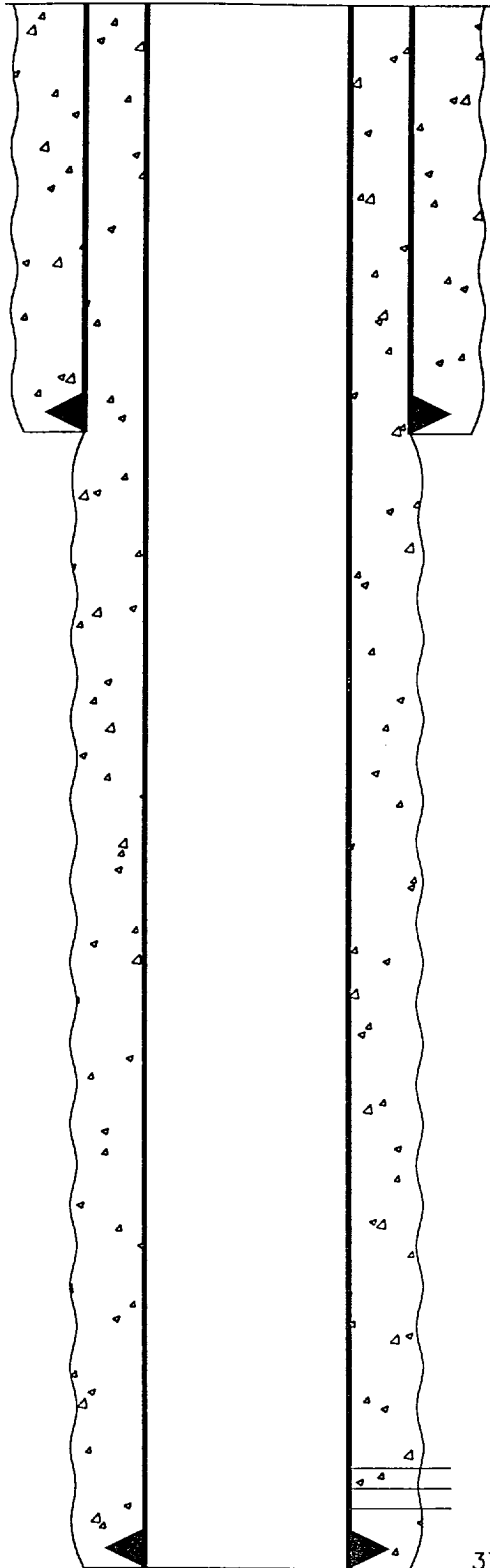

330' - 7 5/8" Casing. Cemented w/225 sxs. Circulated to Surface

Perfs 3595'-3635'

3759' - 4 1/2", 9.5#, Casing. Cemented w/1600 sxs. Circulated.

T.D. @ 3759'

CONOCO, INC.
Stevens B #5
660' FSL & 1980' FWL
Sec. 12, T-23S, R-36E
Lea County, NM