

Sec 13-235-36E

WELL COMPLETION SKETCHES

LOCATION

1980' FNL + 660' FEL

WELL

Account 1 #21

FIELD

Jalmat - TNSL-YTS-SR

DATE

12-28-92

☒ PRESENT COMPLETION☐ SUGGESTED COMPLETION

GR = 3378'

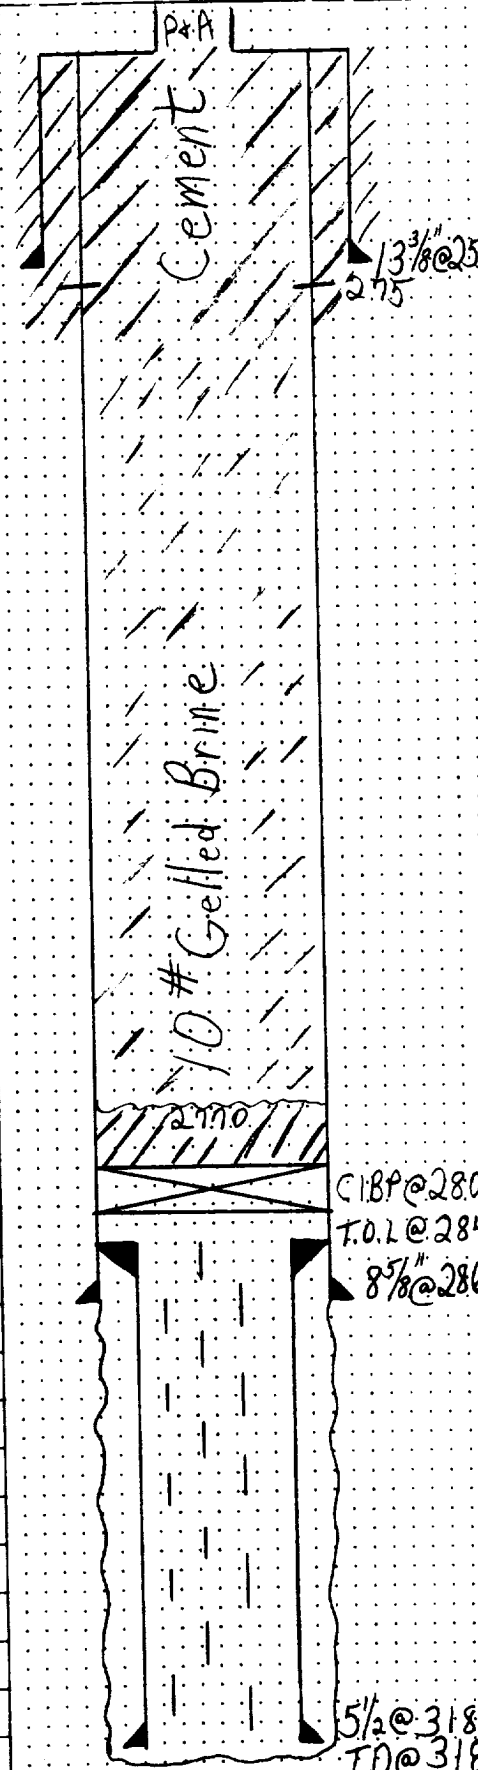
PERMANENT WELL BORE DATA

13³/₈" 48' @ 253' cmt w/ 250sx

Tops: Tansill - 2780'

Yates - 2910

Seven Rivers - 3170

Top of 5¹/₂" Slotted Liner @ 2841'8⁵/₈" 28' @ 2868' cmt w/ 550sx

WELL HISTORY

8/47 - OH compl 2868-3188'

4/65 - SDTW/20000gall + 20000' sd

C.O. OH to 3188'

Ran Slotted 5¹/₂" Liner

f/2841-3188'

3/89 - C.O. 5¹/₂" Liner to 3188'

Acid w/ 1500g 15%

1/90 - LD Rods + tbg

+ TA Well +

12/92 - Set CIBP @ 2800'

dump 30' of cement on CIBP

circ. Hole w/ 10" gelled Brine

Perf @ 275'

Pump 200sx "C" w/ 2% CaCl₂Down 8⁵/₈" + Vp Ann circ 10sx

Cut wellhead + Anchors

Set P&A marker

CIBP @ 2800'

T.O.L @ 2841'

8⁵/₈" @ 2868'

* * * * *

* Plugged + Abandoned *

* 12-23-92 *

* * * * *

5¹/₂" @ 3188'

T.O. @ 3188'