


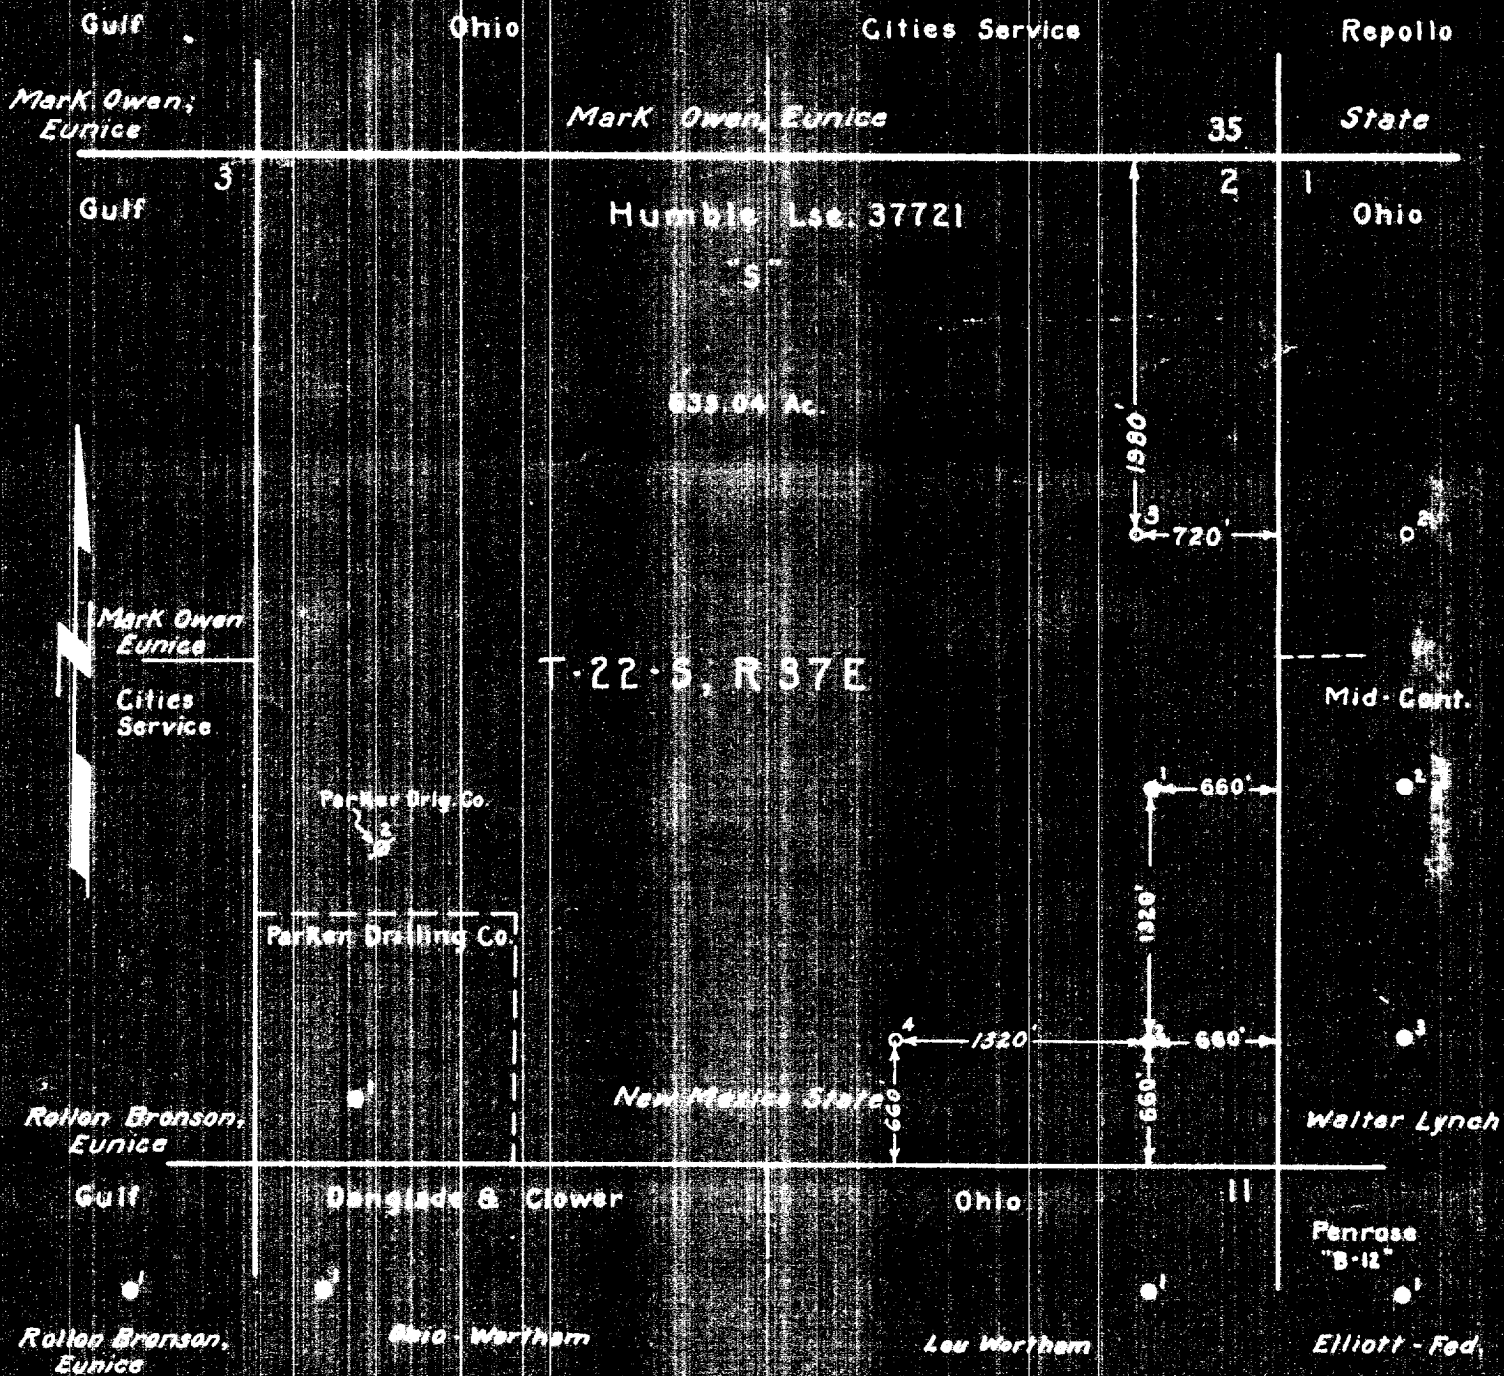

Note: The area shown hereon is a portion of Lease No. 37721 which covers 6023.84 acres, except Parker Drilling Co. owning rights to 4250 depth on SW 1/4 of SW 1/4 of Sec. 2, T-22-S, R-37-E, Lea Co., N.M.

Humble New Mexico State "S" Lease No. 37721  
Sec. 2, T-22-S, R-37-E  
Lea Co., N. M.

HUMBLE OIL & REFINING COMPANY  
CIVIL ENGINEERING DEPARTMENT  
MIDLAND, TEXAS

DESIGNED BY E. Watson  
CHECKED BY R. L. E.  
APPROVED BY

SCALE 1" = 1000'  
DATE 10-9-45  
REVISED 3-18-46

FILE NO.  
WT-A-417