


DIAGRAMMATIC SKETCH SHOWING DUAL COMPLETION INSTALLATION

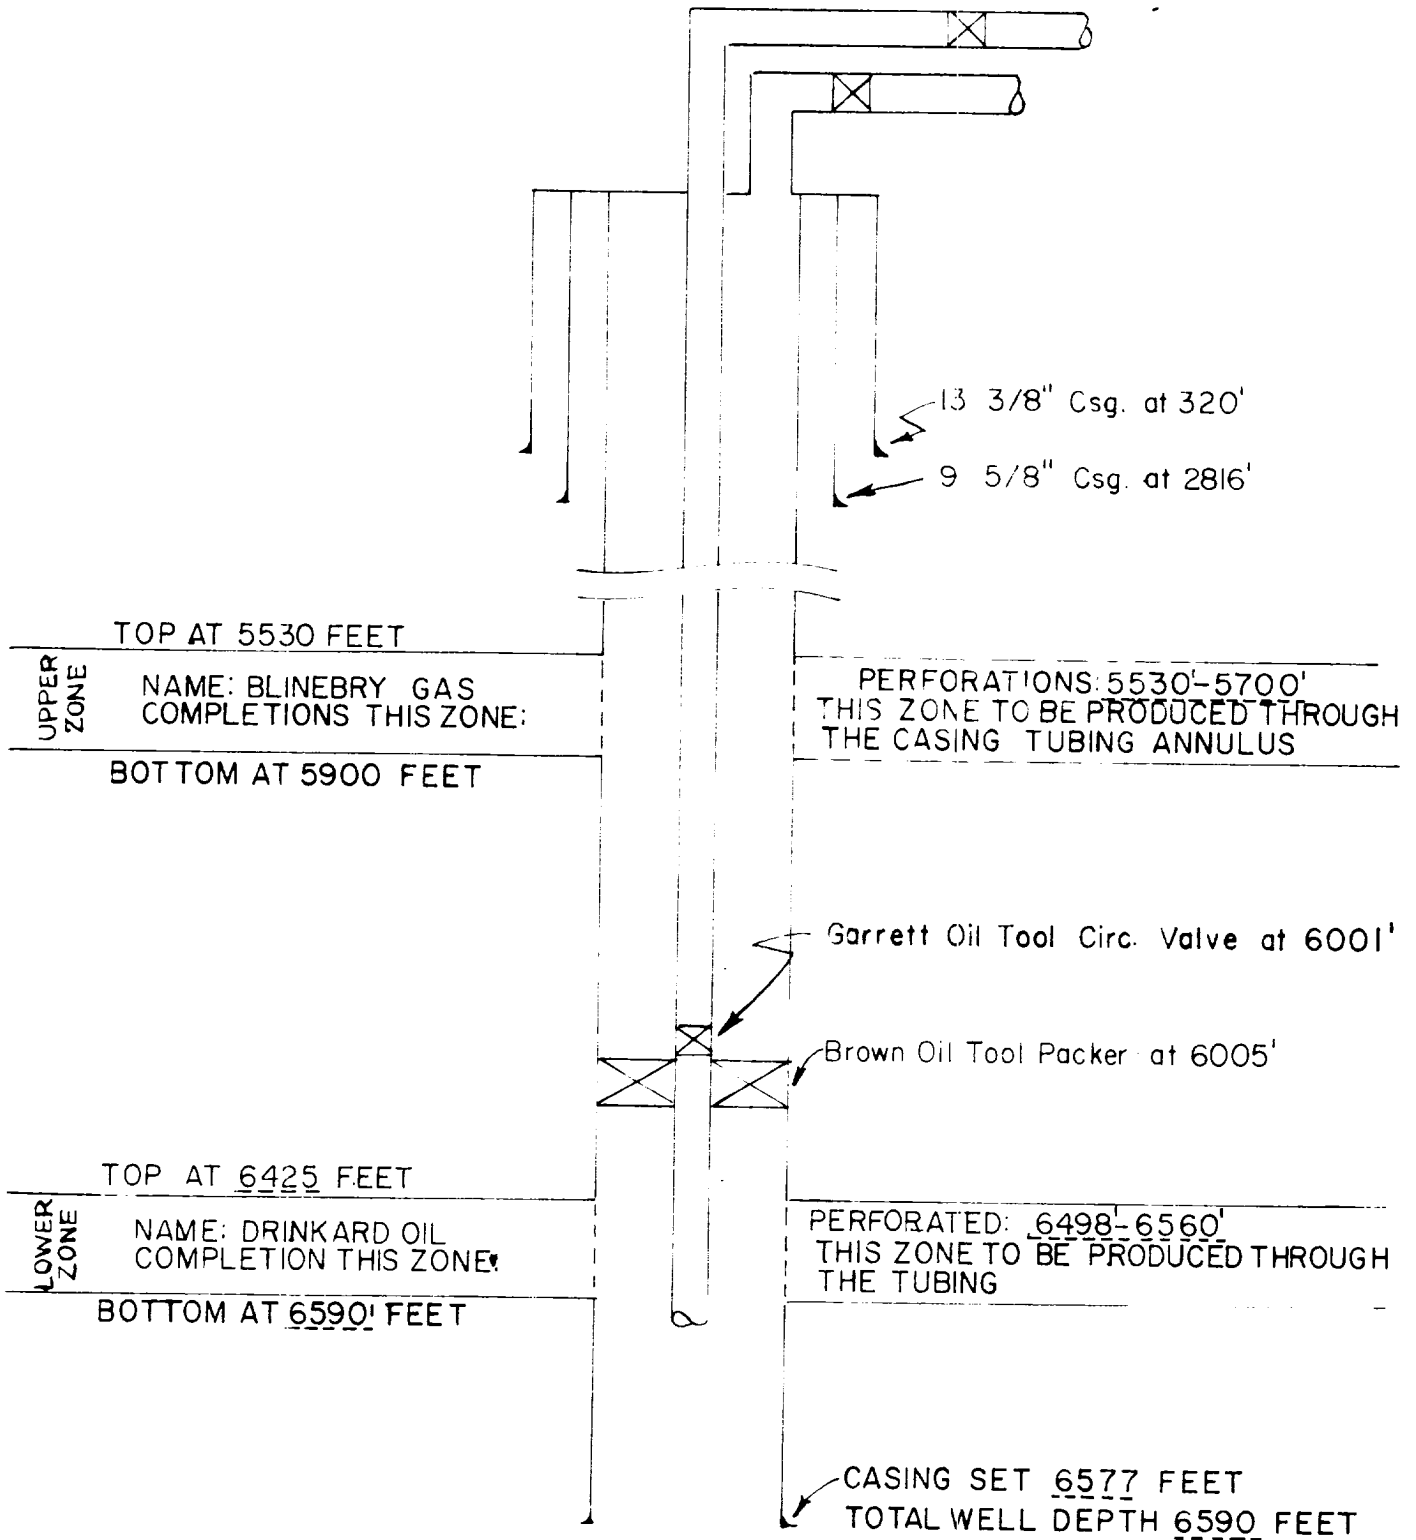

COMPANY: SUNRAY MID-CONTINENT OIL CO.
 LEASE : EVA OWENS WELL NO. 3
 FIELD : BRINEBRY GAS & DRINKARD OIL POOLS
 DATE : 9-4-57