


Well Bore Sketch

Brunson - Argo Well #13

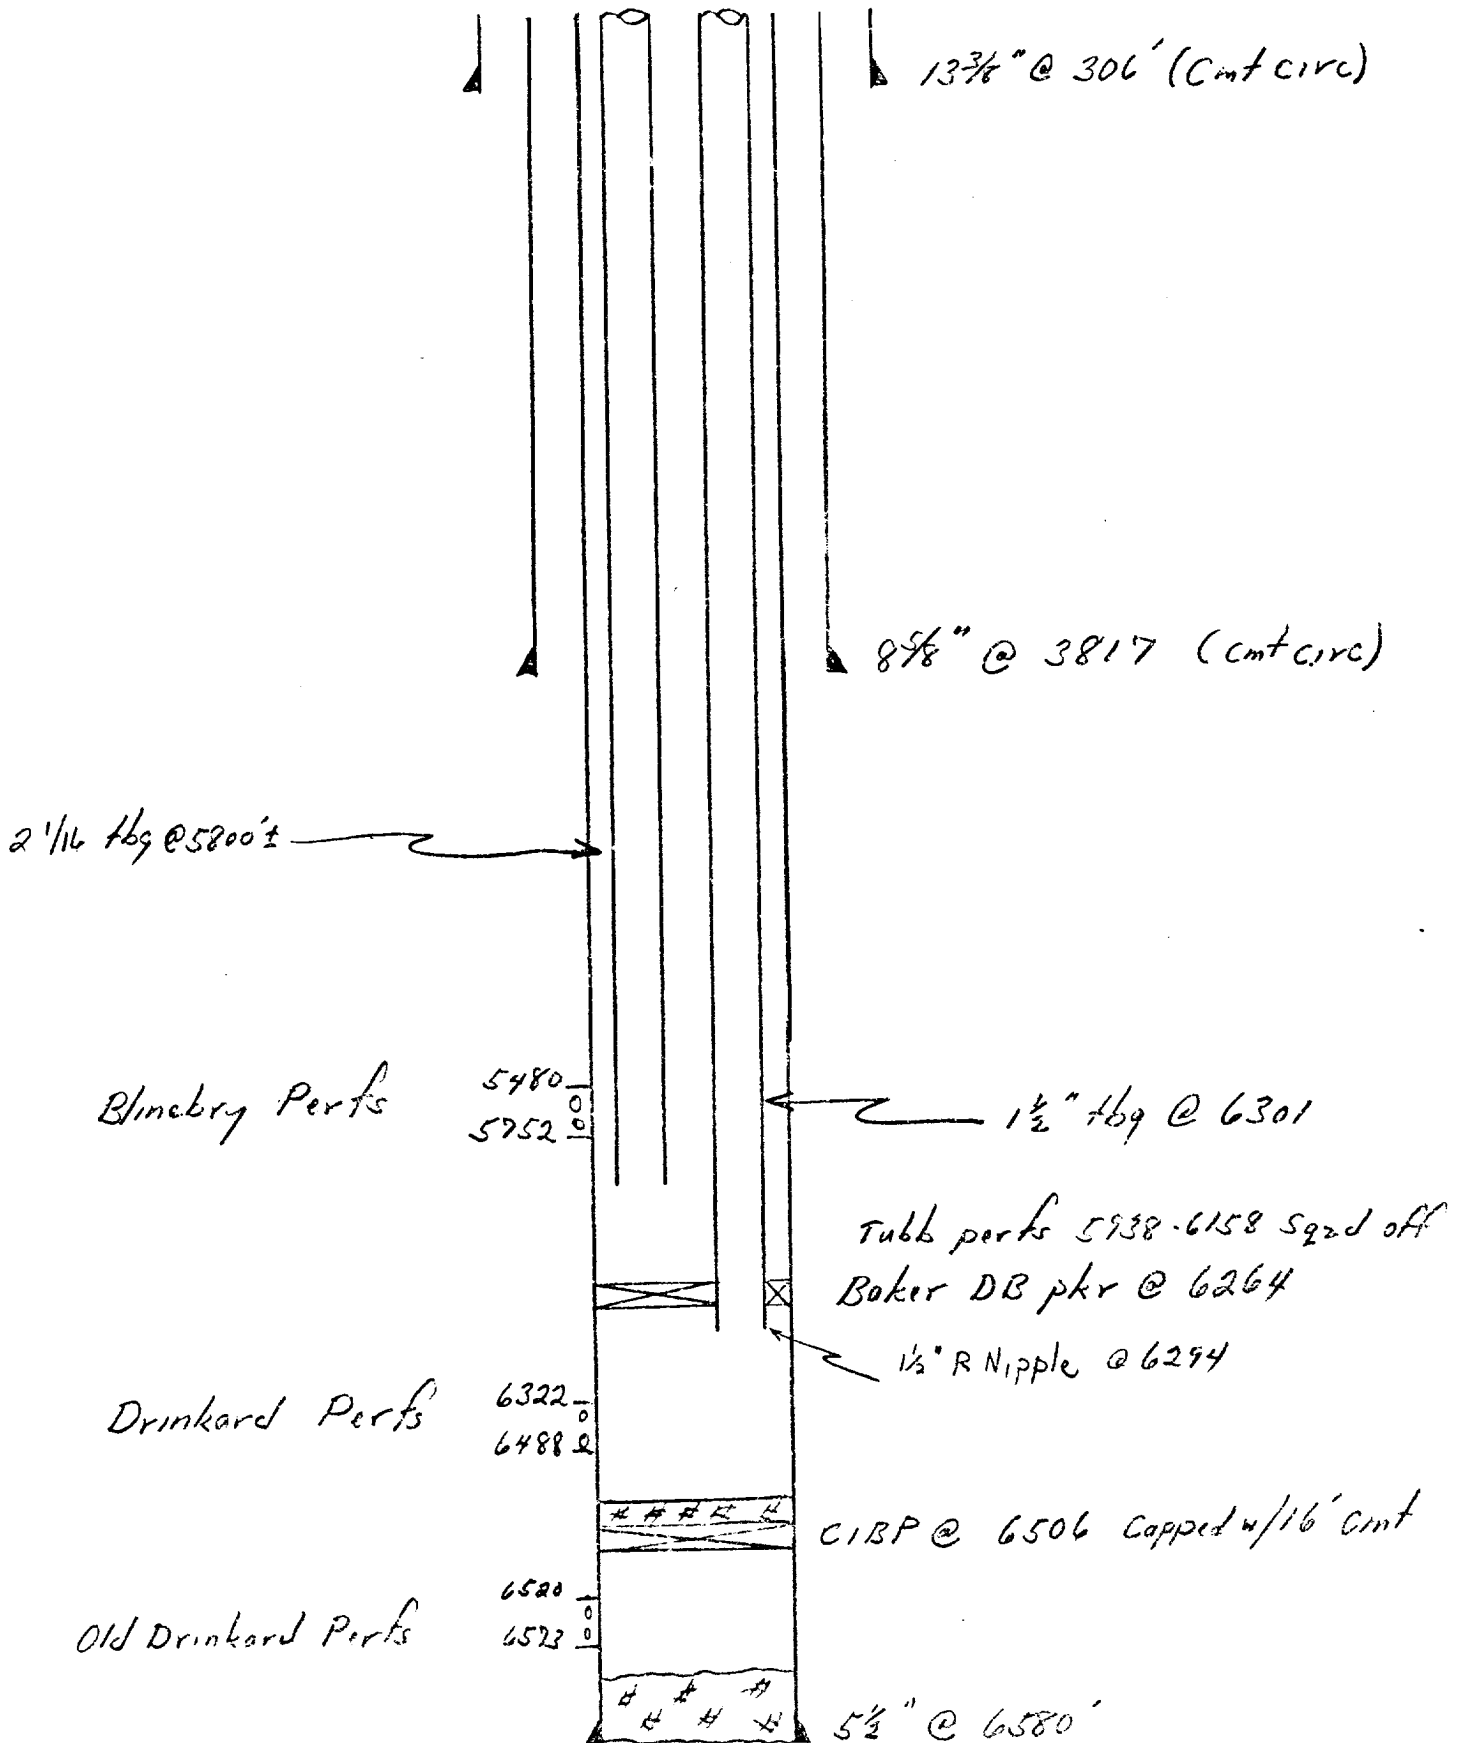

OK 8-26-74