


FIELD <i>Blinebry Drinkard</i>	OPERATOR <i>Mobil Oil Corp</i>	DATE <i>4-29-76</i>
LEASE <i>Brunson-Arco</i>	WELL No <i>6</i>	LOCATION <i>E-10-22S-37E</i>

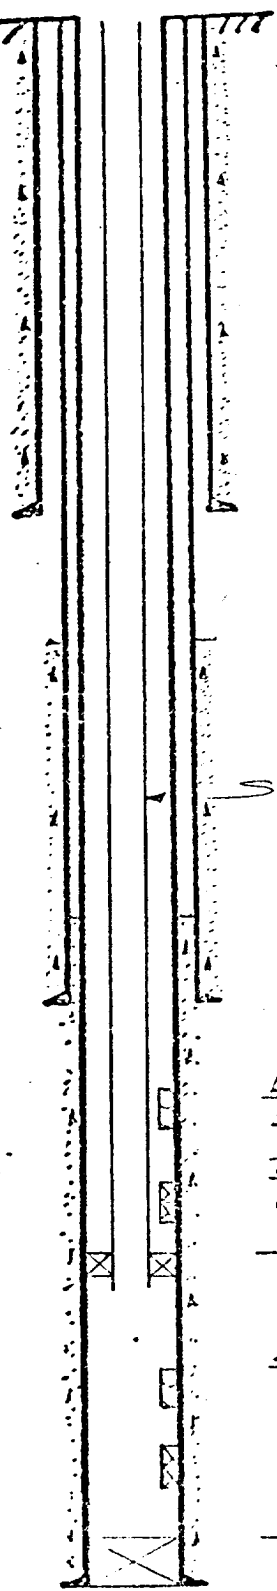

9 5/8 " casing set at 1170 ' with 334 sx of + Acusgel cement
Hole size 12 1/4 " . Cement Circulated to surface

— 1,515 Calculated Cement Top

→ 2 3/8 " Tubing

— 3,240 ' Cement Top (Temp Survey)

7 " casing set at 3,578 ' with 282 sx of + Acusgel cement
Hole size 8 3/4 "

Blinebry Perfs
5534 - 5834

Tubb Perfs - Sealed w/ 300sx
6066 - 6125

— 6,250 ' Baker Model "D" Pkg.

Drinkard Perfs
6207 - 6480

6518 - 6542 Sealed w/ 100sx

— 6,562 ' FSTC

5 " casing set at 6,570 ' with 250 sx of NA cement
Total Depth 6,570 ' Hole size 6 1/4 "

4-29-76
100