



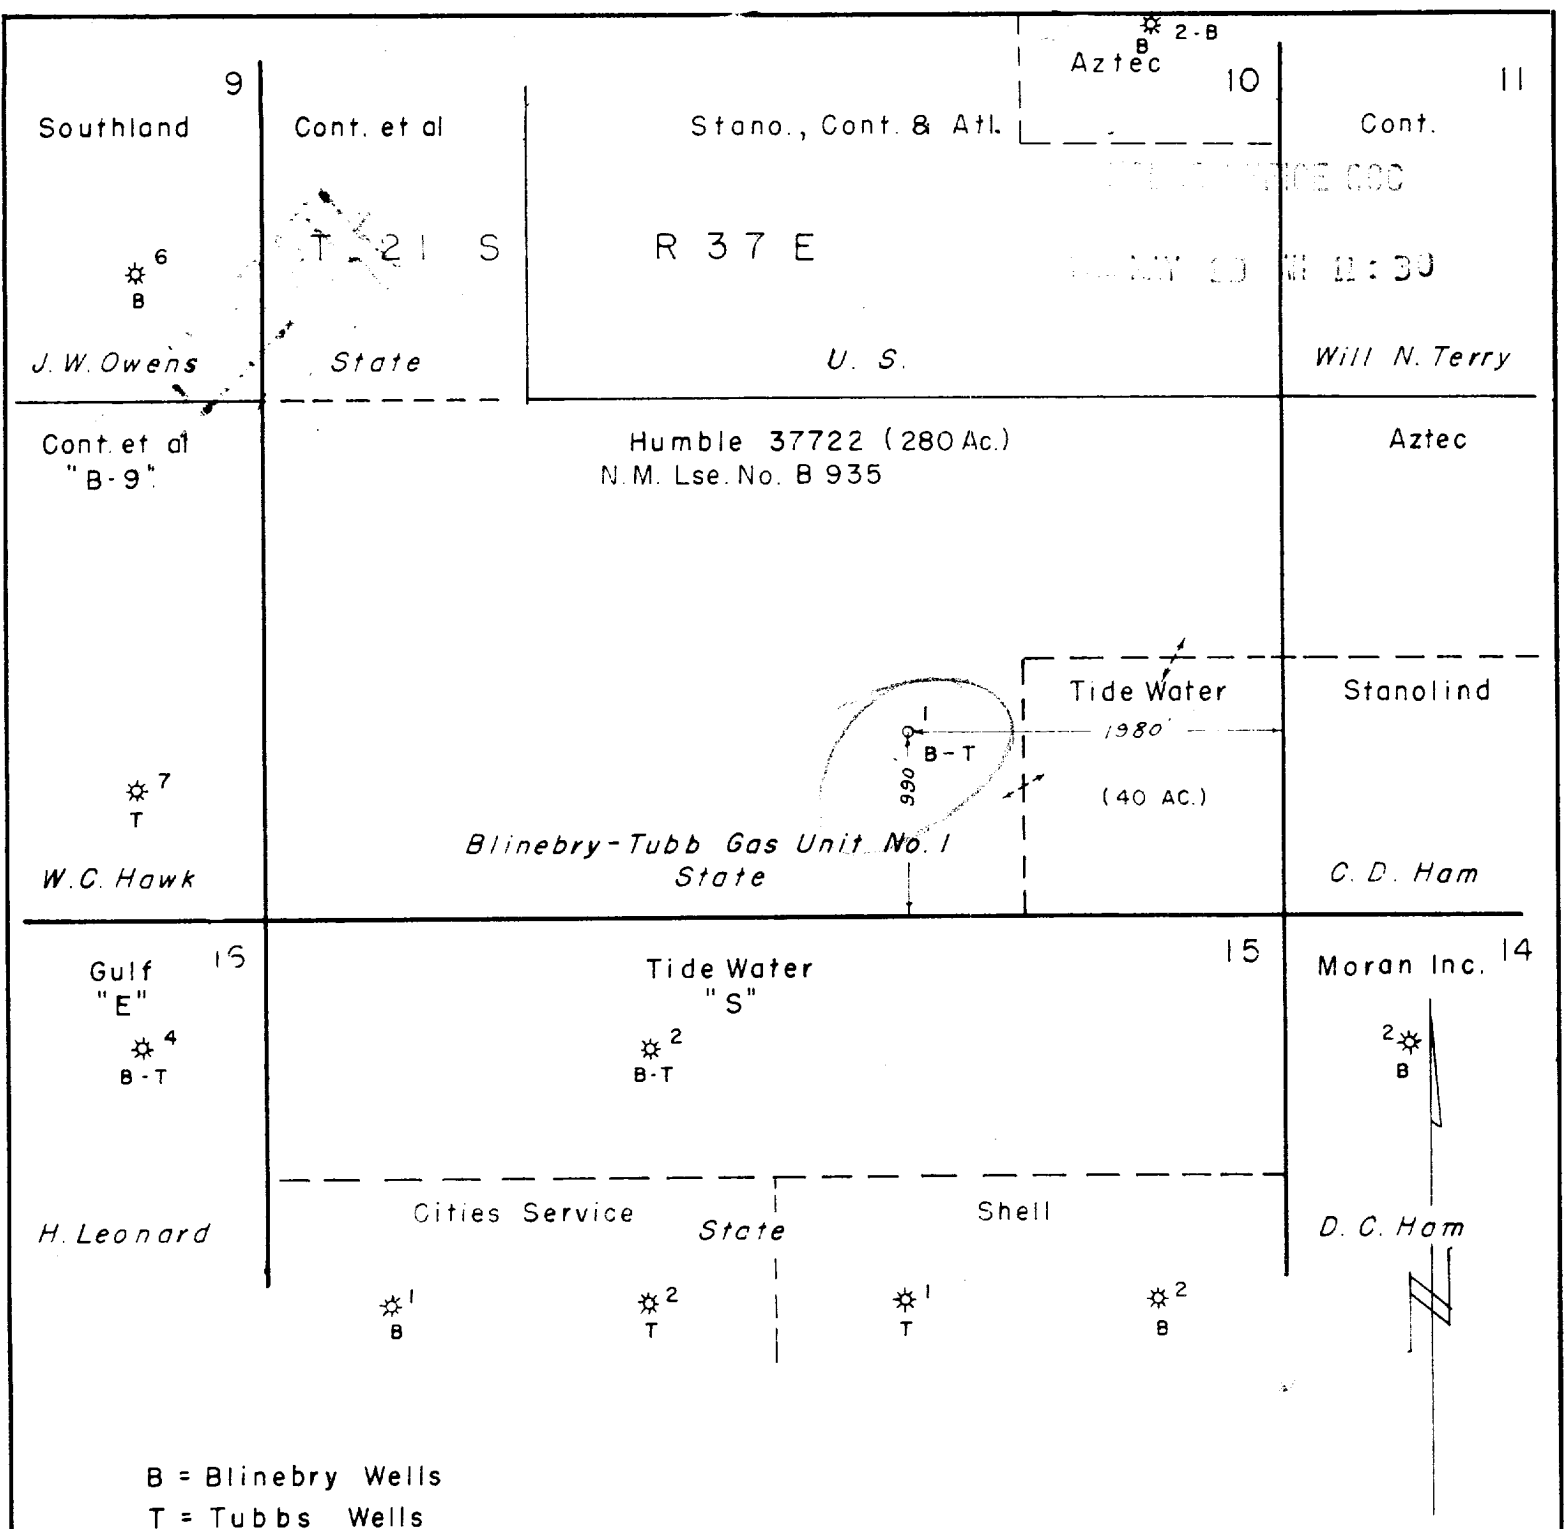

B = Blinebry Wells
 T = Tubbs Wells
 B-T = Dual Blinebry - Tubbs Well

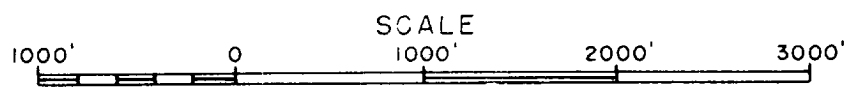

THIS APPLICATION FOR WELL NO. 1

BLINEBRY- TUBB GAS UNIT NO. 1 S 1/2 SEC. 10, T-21-S R-37-E LEA CO., NEW MEXICO	HUMBLE NO. 37722 NEW MEX. NO. B 935
--	--

HUMBLE OIL & REFINING COMPANY
 CIVIL ENGINEERING DIVISION
 MIDLAND, TEXAS

DRAWN <u>D. L. MCKIBBIN</u> CHECKED <u>E. T. Shahan</u> APPR. _____	SCALE 1" = 1000' DATE <u>4-27-55</u> REVISED _____	FILE NO. <u>WT-A 1870</u>
---	--	------------------------------

I hereby certify that I am a registered professional engineer and/or land surveyor in the State of New Mexico; that I am familiar with the conditions actually existing on this land and the adjoining land; that this plan accurately shows, according to the best of my knowledge, the location and distances of the proposed well location, the Blinebry and survey corners and section lines.

Surveyed 5 day of May, 1955
E. T. Shahan
 Registered Professional Engineer & Land Surveyor
 in the State of New Mexico. (Seal)