


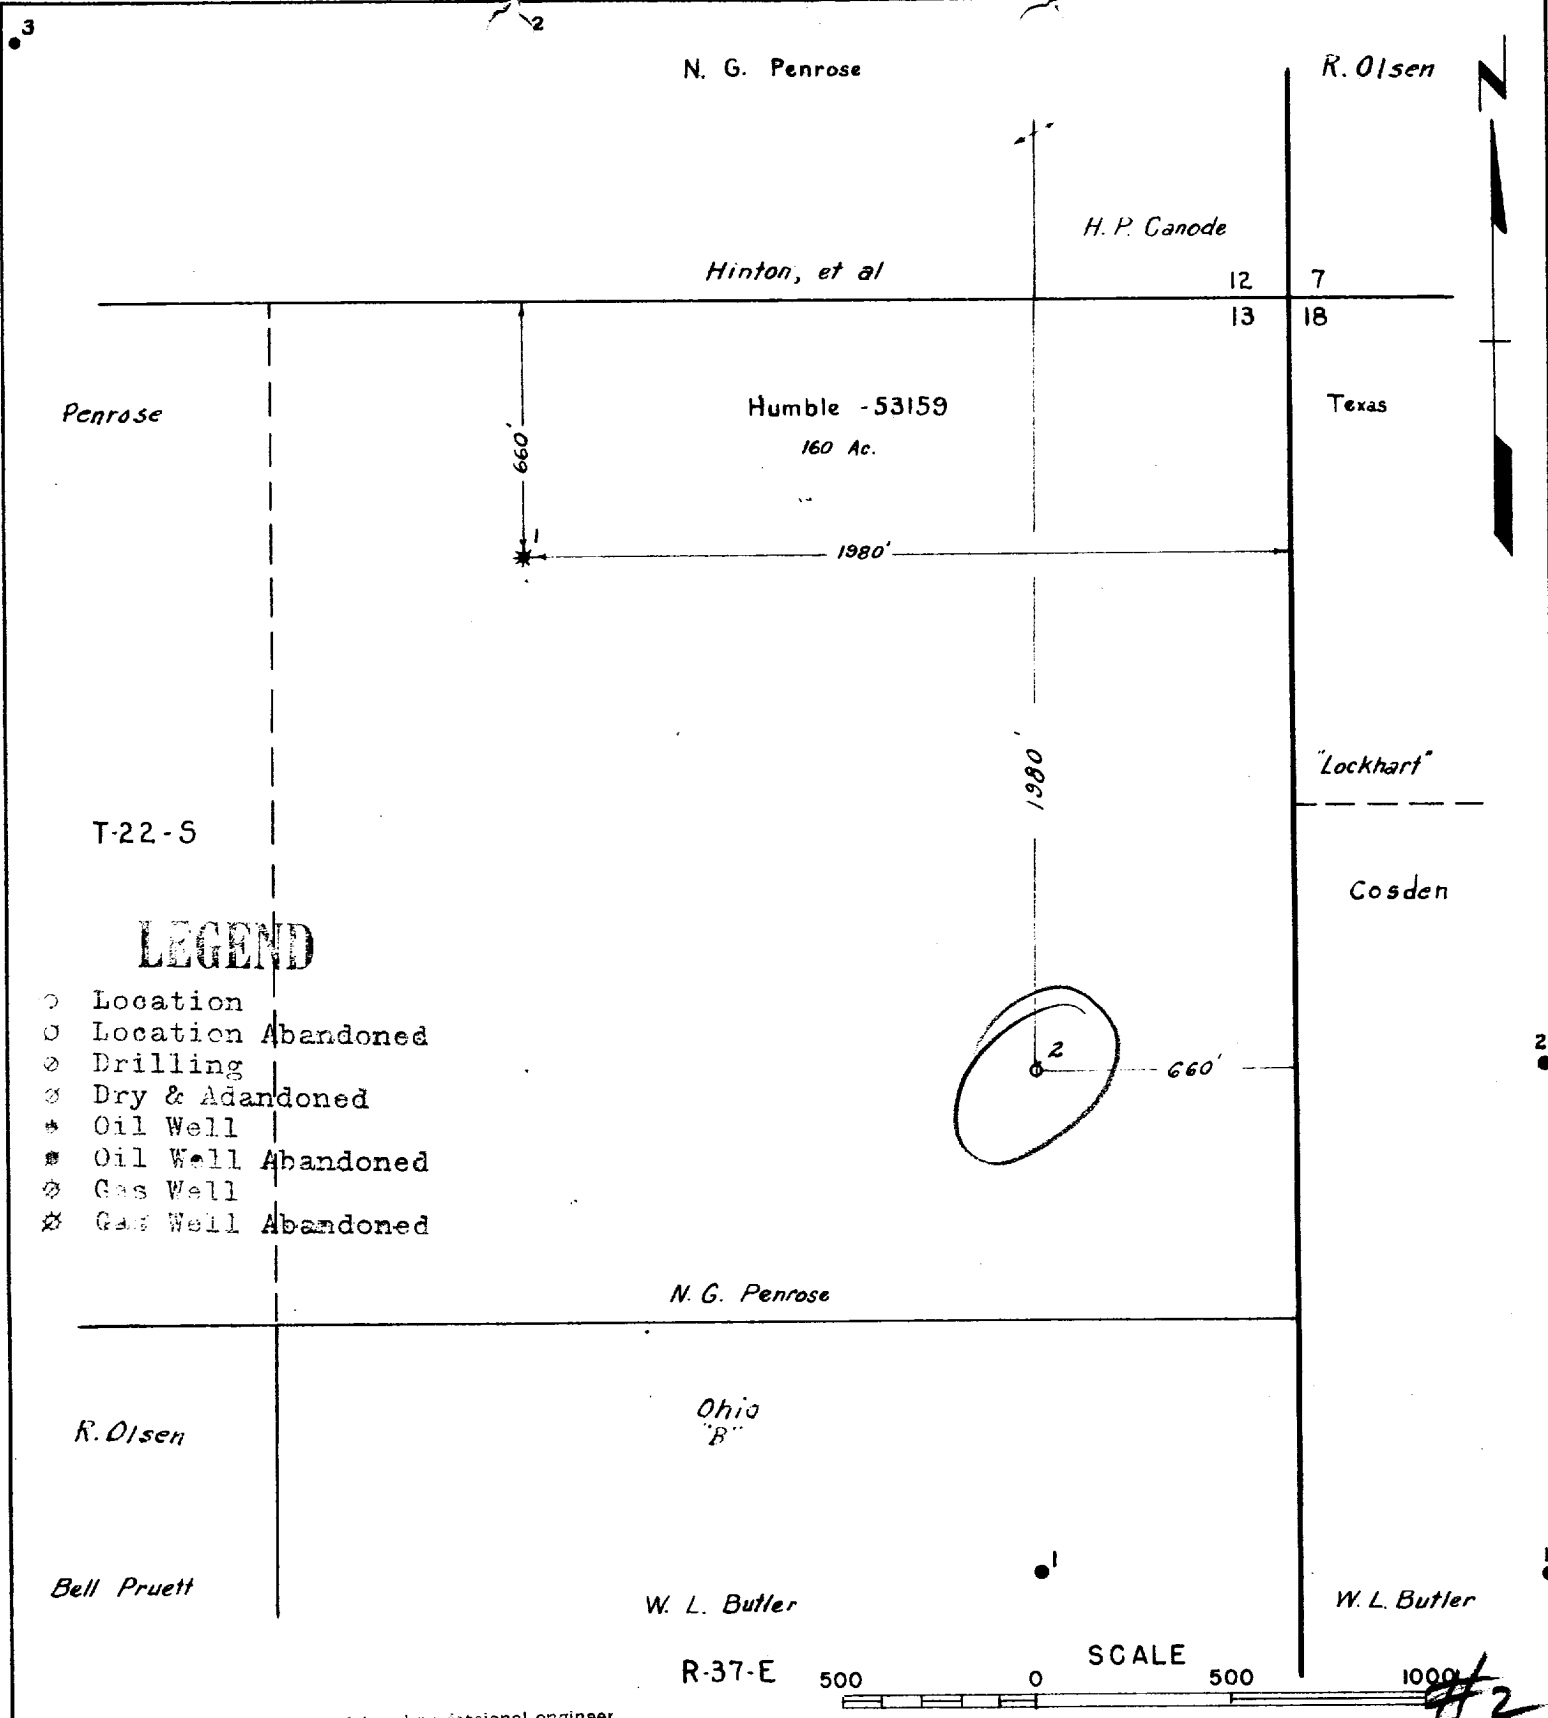

I hereby certify that I am a registered professional engineer and/or land surveyor in the State of New Mexico; that I am familiar with the conditions actually existing on this land and the adjoining land; that this plat accurately shows, according to the data obtained from the records and distances of the proposed well location from past land survey corners and section lines.

Surveyed... 6 day of June 1953

E. T. Shahan
 Registered Professional Engineer & Land Surveyor
 in the State of New Mexico. (Seal)

N. G. PENROSE		LSE. NO. 53159
T-22-S-R-37-E, NE 1/4 SEC. 13		LEA CO., N. M.
HUMBLE OIL & REFINING COMPANY		
CIVIL ENGINEERING DEPARTMENT		
MIDLAND, TEXAS		
DRAWN M. Casey	SCALE 1" = 500'	FILE NO. WT-A-386
CHECKED	DATE 4-19-45	
APPR.	REVISED 6-9-53 D.L. MCK	