

SHERIDAN OIL COMPANY
 Wells "A" Well No. 6
 NW/4, SW/4 Section 14-23-37E
 Lea County, New Mexico
 Schematic Drawing of Proposed Well Completion
 in Tubb Gas and Blinberry Gas Pools

No Scale

Plan to set a cast-iron
 bridge plug @ 6200' and
 abandon the Vivian hor-
 izon of the Drinkard
 Pool prior to finally
 completing in the Tubb
 and Blinberry Pools.

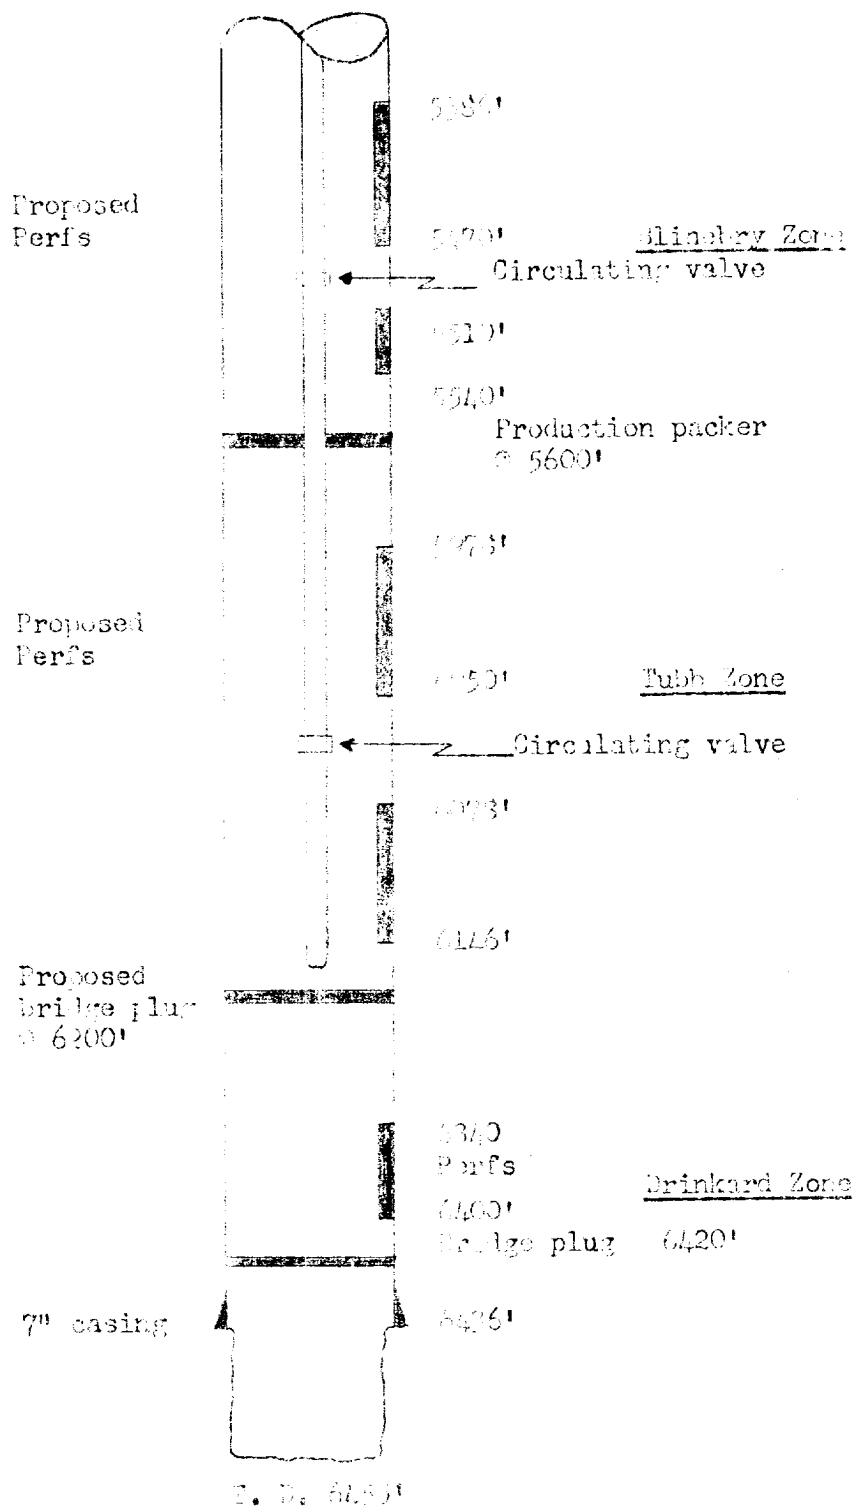


EXHIBIT "B"