


ELLIOTT A-15 No. 2
"O" - EST 7' AGL

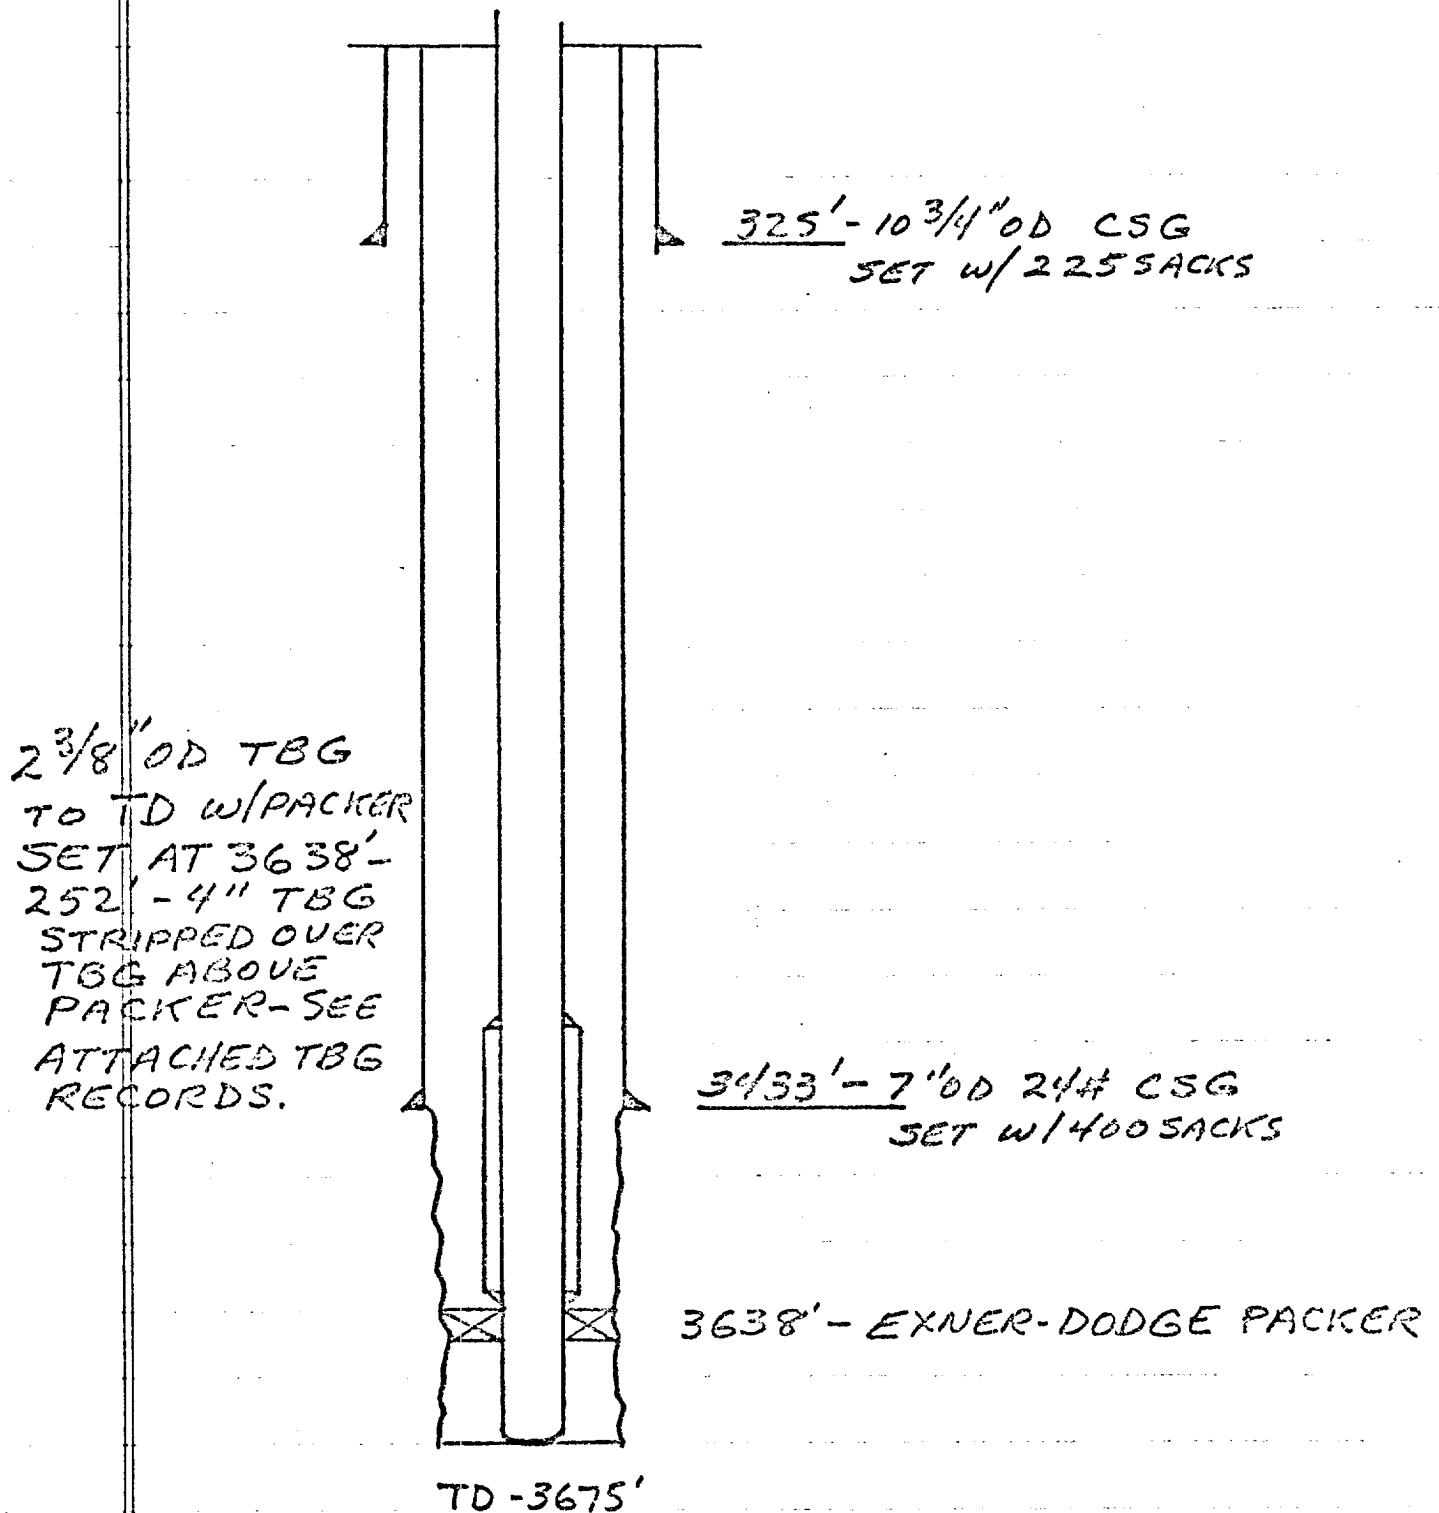

COMPLETED IN 1937 - NO RECORDS OF
WELL BEING PULLED. OH NOT SHOT.
ONE ACID JOB WAS DONE ON WELL.

JAG - 1/15/75