

WELL COMPLETION SKETCHES SUN-5036.4-A

WELL

Elliot A-15 #1

FIELD

Penrose Skelly Grayburg

DATE

7-9-84

☒ PRESENT COMPLETION

SUGGESTED COMPLETION

PERMANENT WELL BORE DATA

DF: 3392'

GL: 3382'

10-3/4", 32.75 # CS @ 191'
cmt w/ 125 SX, cmt circ
to surface

7-5/8", 24 # CS @ 2801'
cmt w/ 1450 SX, cmt
circ to surface

TCC @ 3070' 24 survey

5-1/2", 17 # CS @ 7603', cmt
w/ 491 SX, TCC @ 3070'
(survey)

DATA ON THIS COMPLETION

2-3/8" J-55 tbg

Perfs (Grayburg) 3648-3855
(32 1/2" holes)

Baker model RDG pkr @ 5000'
New

Perfs (Paddock):


Set I(a): 5133 - 5153'

Set I(b): 5095 - 5125'

Set II: 5065 - 5083'

cmt plug 7450-7600'

Perfs 7516-45', 7550-86'
w/ 6 15/32" SP

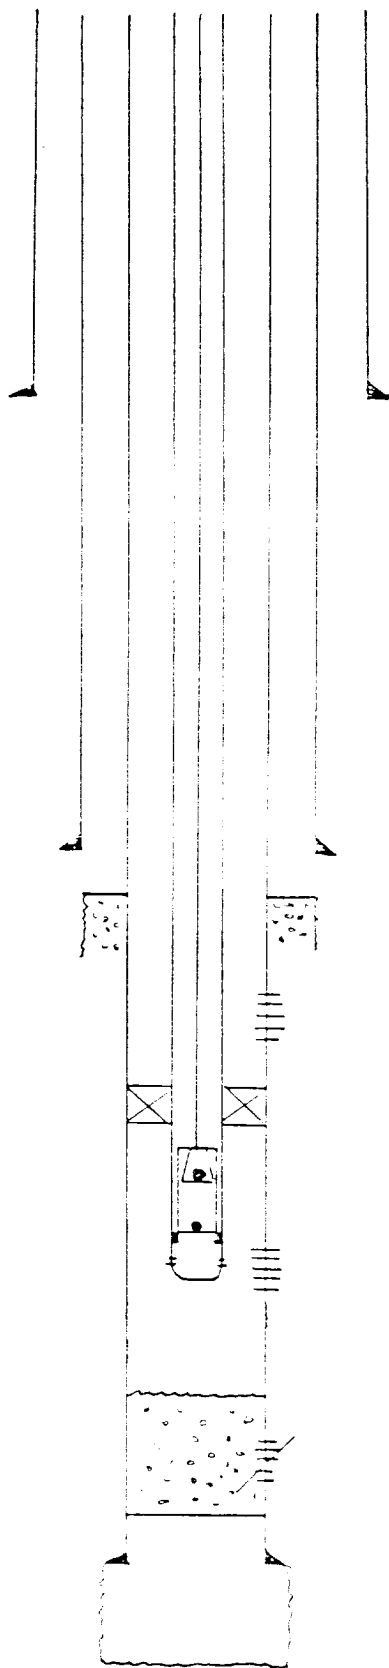

TCC 7690'