


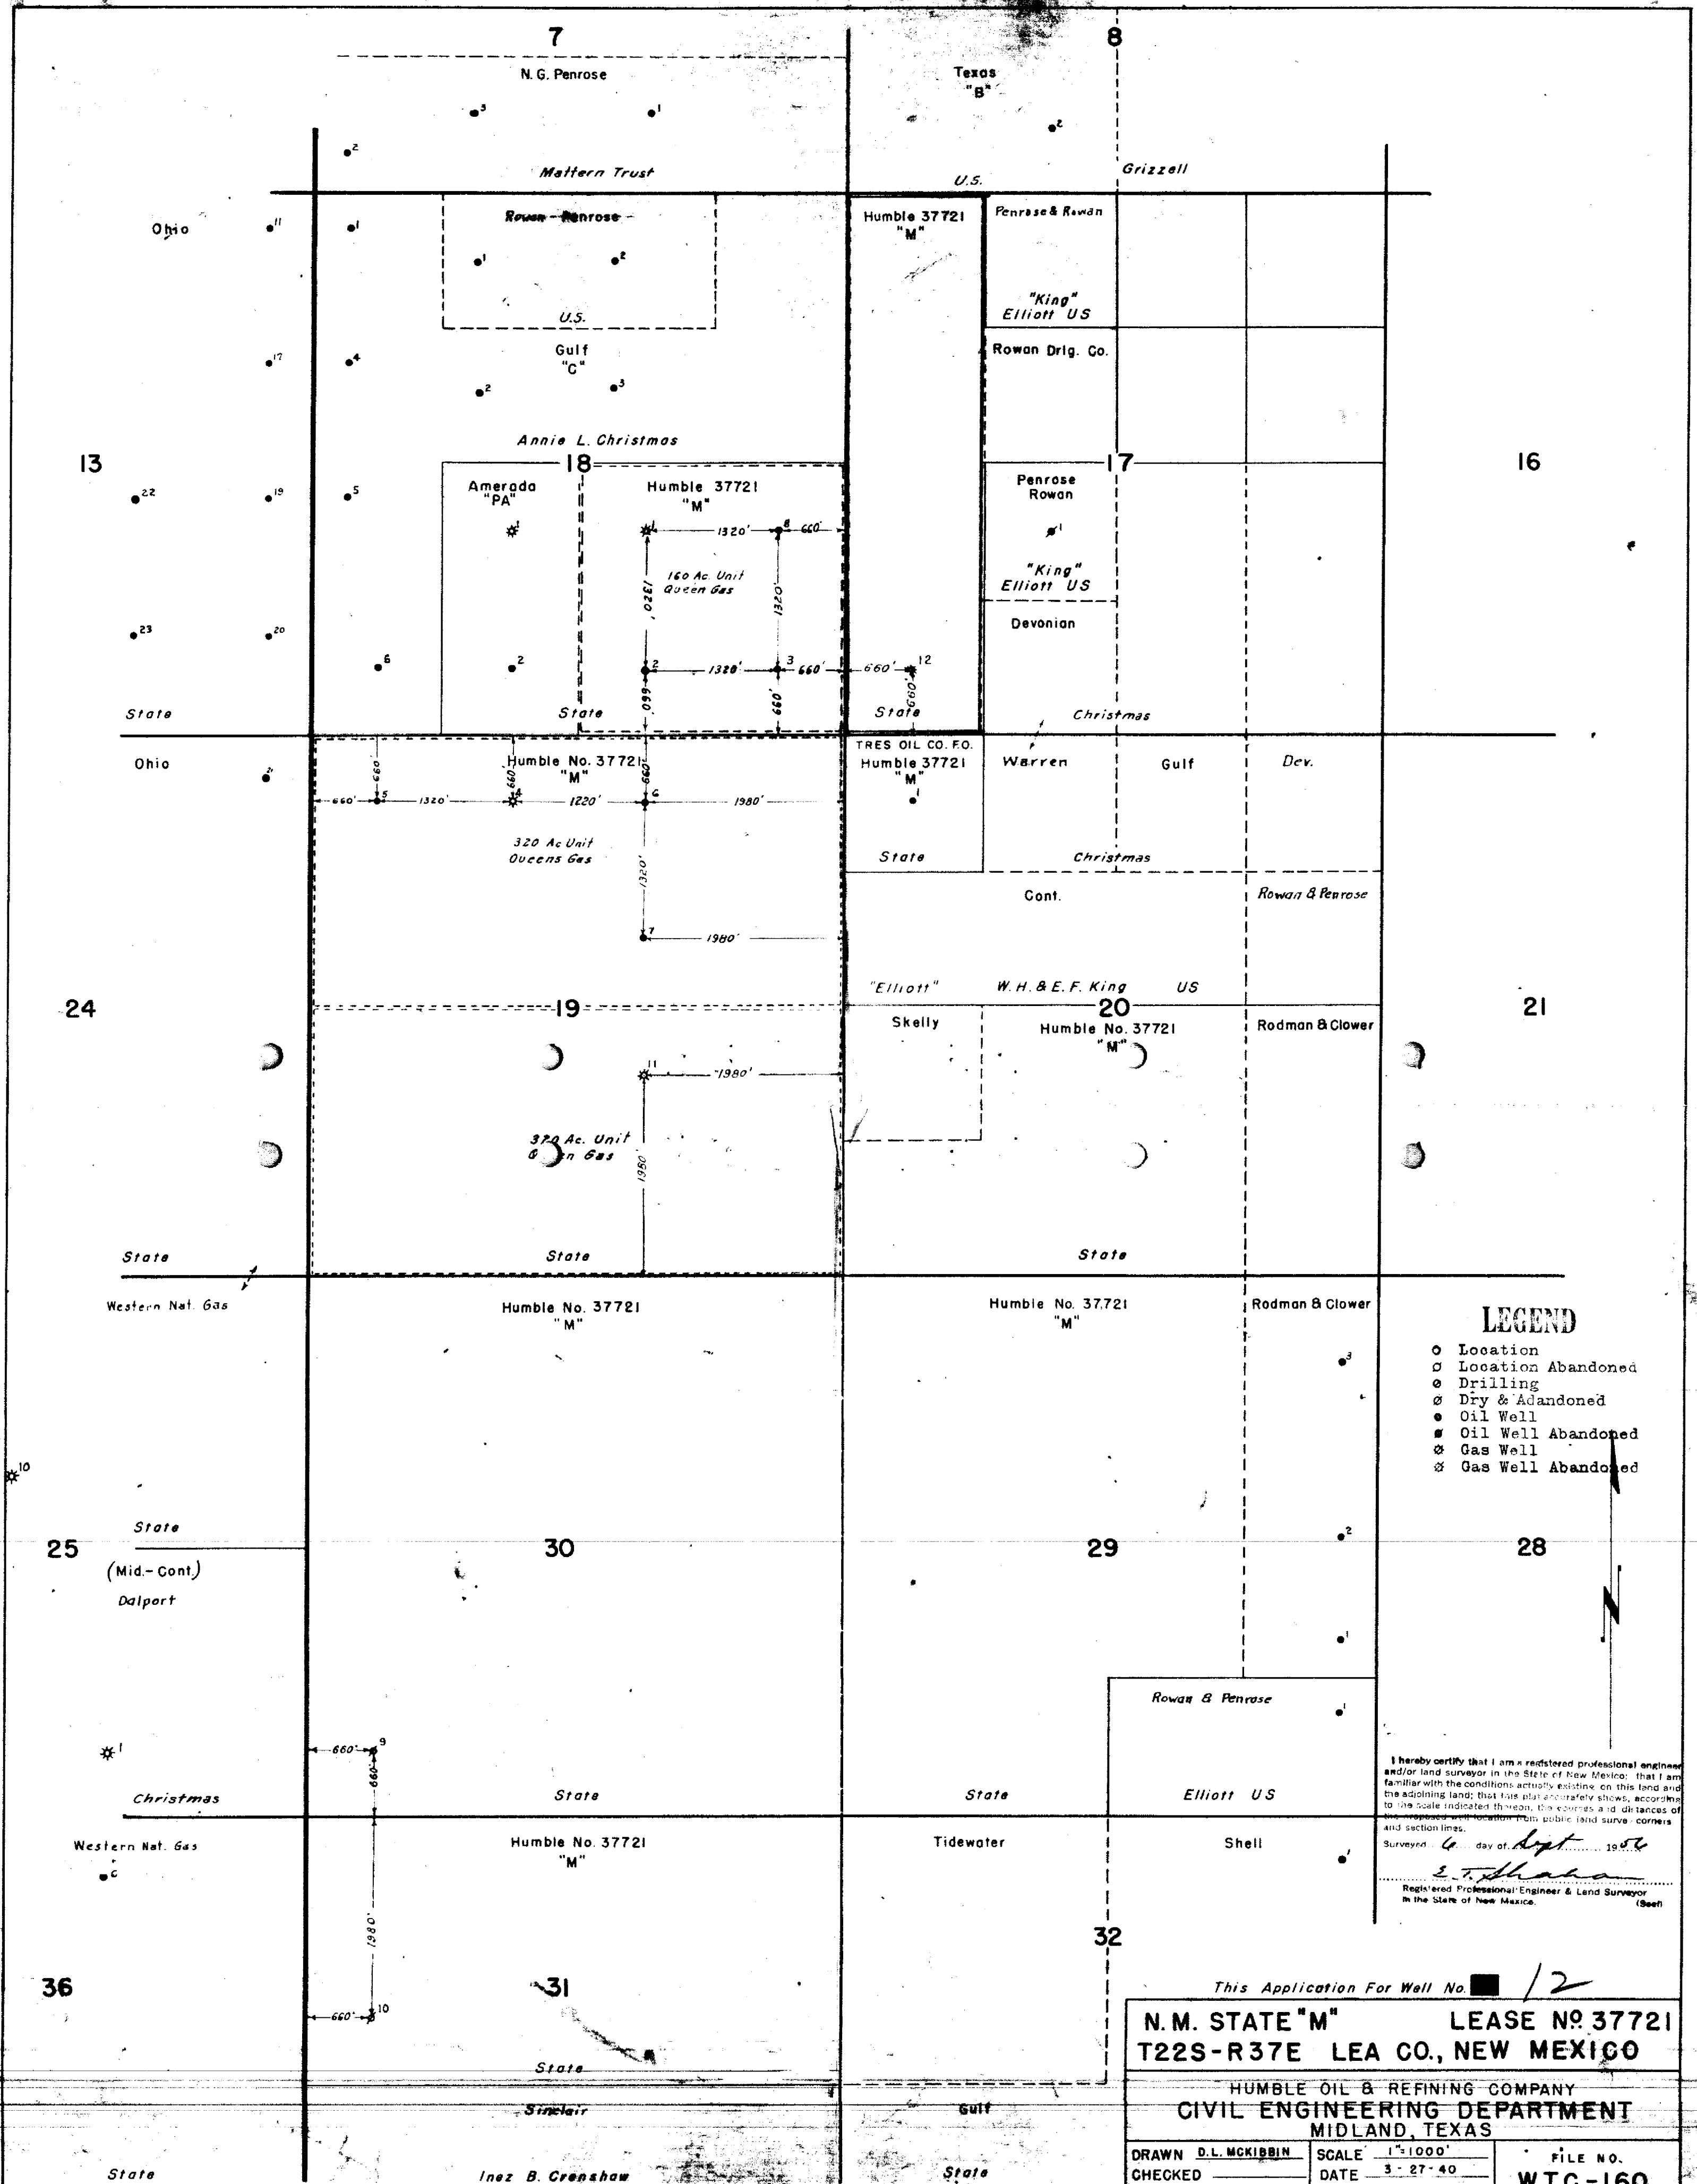

LEGEND

- Location
- Location Abandoned
- Drilling
- Dry & Abandoned
- Oil Well
- Oil Well Abandoned
- ⊗ Gas Well
- ⊗ Gas Well Abandoned

I hereby certify that I am a registered professional engineer and/or land surveyor in the State of New Mexico; that I am familiar with the conditions actually existing on this land and the adjoining land; that this plat accurately shows, according to the scale indicated thereon, the courses and distances of the proposed well location from public land survey corners and section lines.

Surveyed 4 day of Sept. 1956

E. T. Shahan

Registered Professional Engineer & Land Surveyor in the State of New Mexico. (Seal)

This Application For Well No. **12**

N.M. STATE "M" LEASE NO. 37721
T22S-R37E LEA CO., NEW MEXICO

HUMBLE OIL & REFINING COMPANY
CIVIL ENGINEERING DEPARTMENT
MIDLAND, TEXAS

DRAWN	D.L. MCKIBBIN	SCALE	1"=1000'	FILE NO.
CHECKED		DATE	3-27-40	WTC-160
APPR.		REVISED	D.L.M. 8-556	