


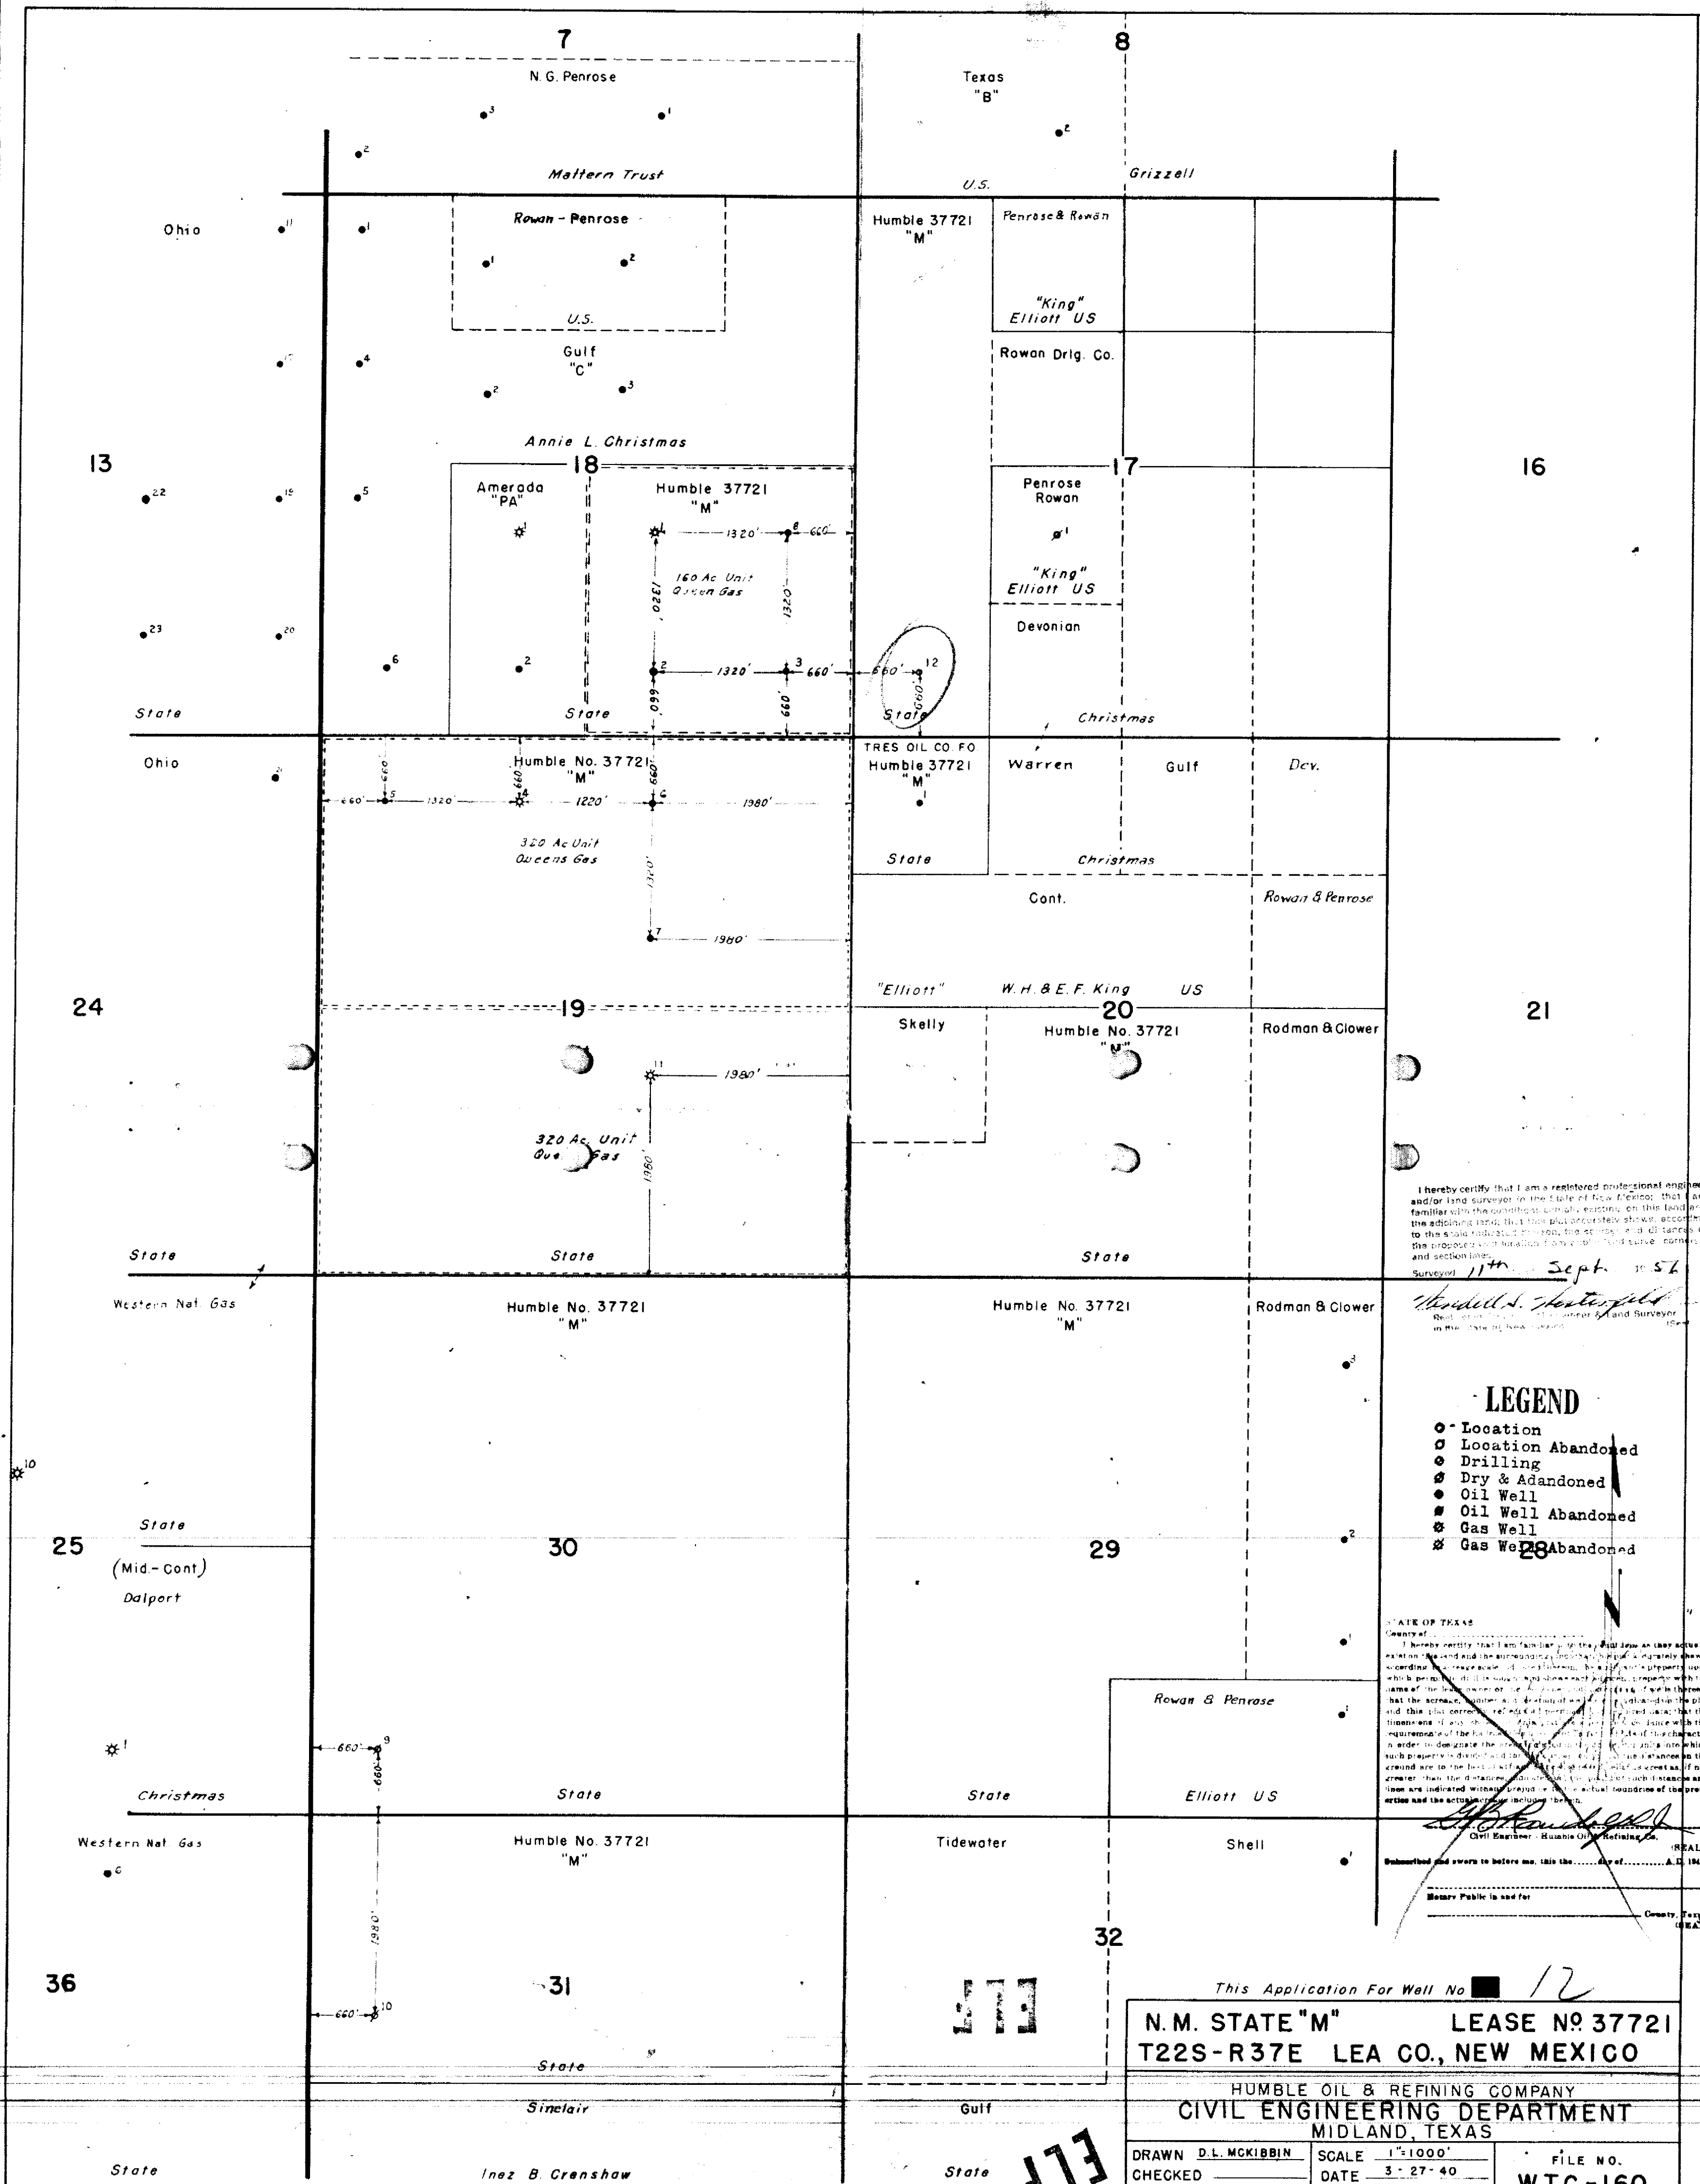

I hereby certify that I am a registered professional engineer and/or land surveyor in the State of New Mexico; that I am familiar with the conditions actually existing on this land and the adjoining land; that this plat accurately shows, according to the state indicated thereon, the survey and distances of the proposed well location from public land survey corners and section lines.

Surveyed 11th Sept. 1954
H. H. Hesterfield
Registered Professional Engineer and Land Surveyor
in the State of New Mexico

LEGEND

- Location
- Location Abandoned
- ⊙ Drilling
- ⊙ Dry & Abandoned
- Oil Well
- ⊙ Oil Well Abandoned
- ⊙ Gas Well
- ⊙ Gas Well Abandoned

STATE OF TEXAS
County of _____
I hereby certify that I am familiar with the land shown as they actually exist on the land and the surrounding land; that I am familiar with the conditions actually existing on this land and the adjoining land; that this plat accurately shows, according to the state indicated thereon, the survey and distances of the proposed well location from public land survey corners and section lines.

Submitted and sworn to before me, this _____ day of _____, A.D. 1954.
Notary Public in and for _____ County, Texas

This Application For Well No. **12**

N.M. STATE "M"		LEASE NO. 37721	
T22S-R37E		LEA CO., NEW MEXICO	
HUMBLE OIL & REFINING COMPANY			
CIVIL ENGINEERING DEPARTMENT			
MIDLAND, TEXAS			
DRAWN D.L. MCKIBBIN	SCALE 1"=1000'	FILE NO.	
CHECKED _____	DATE 3-27-40	WTC-160	
APPR. _____	REVISED D.L.M. 8-5-56		