


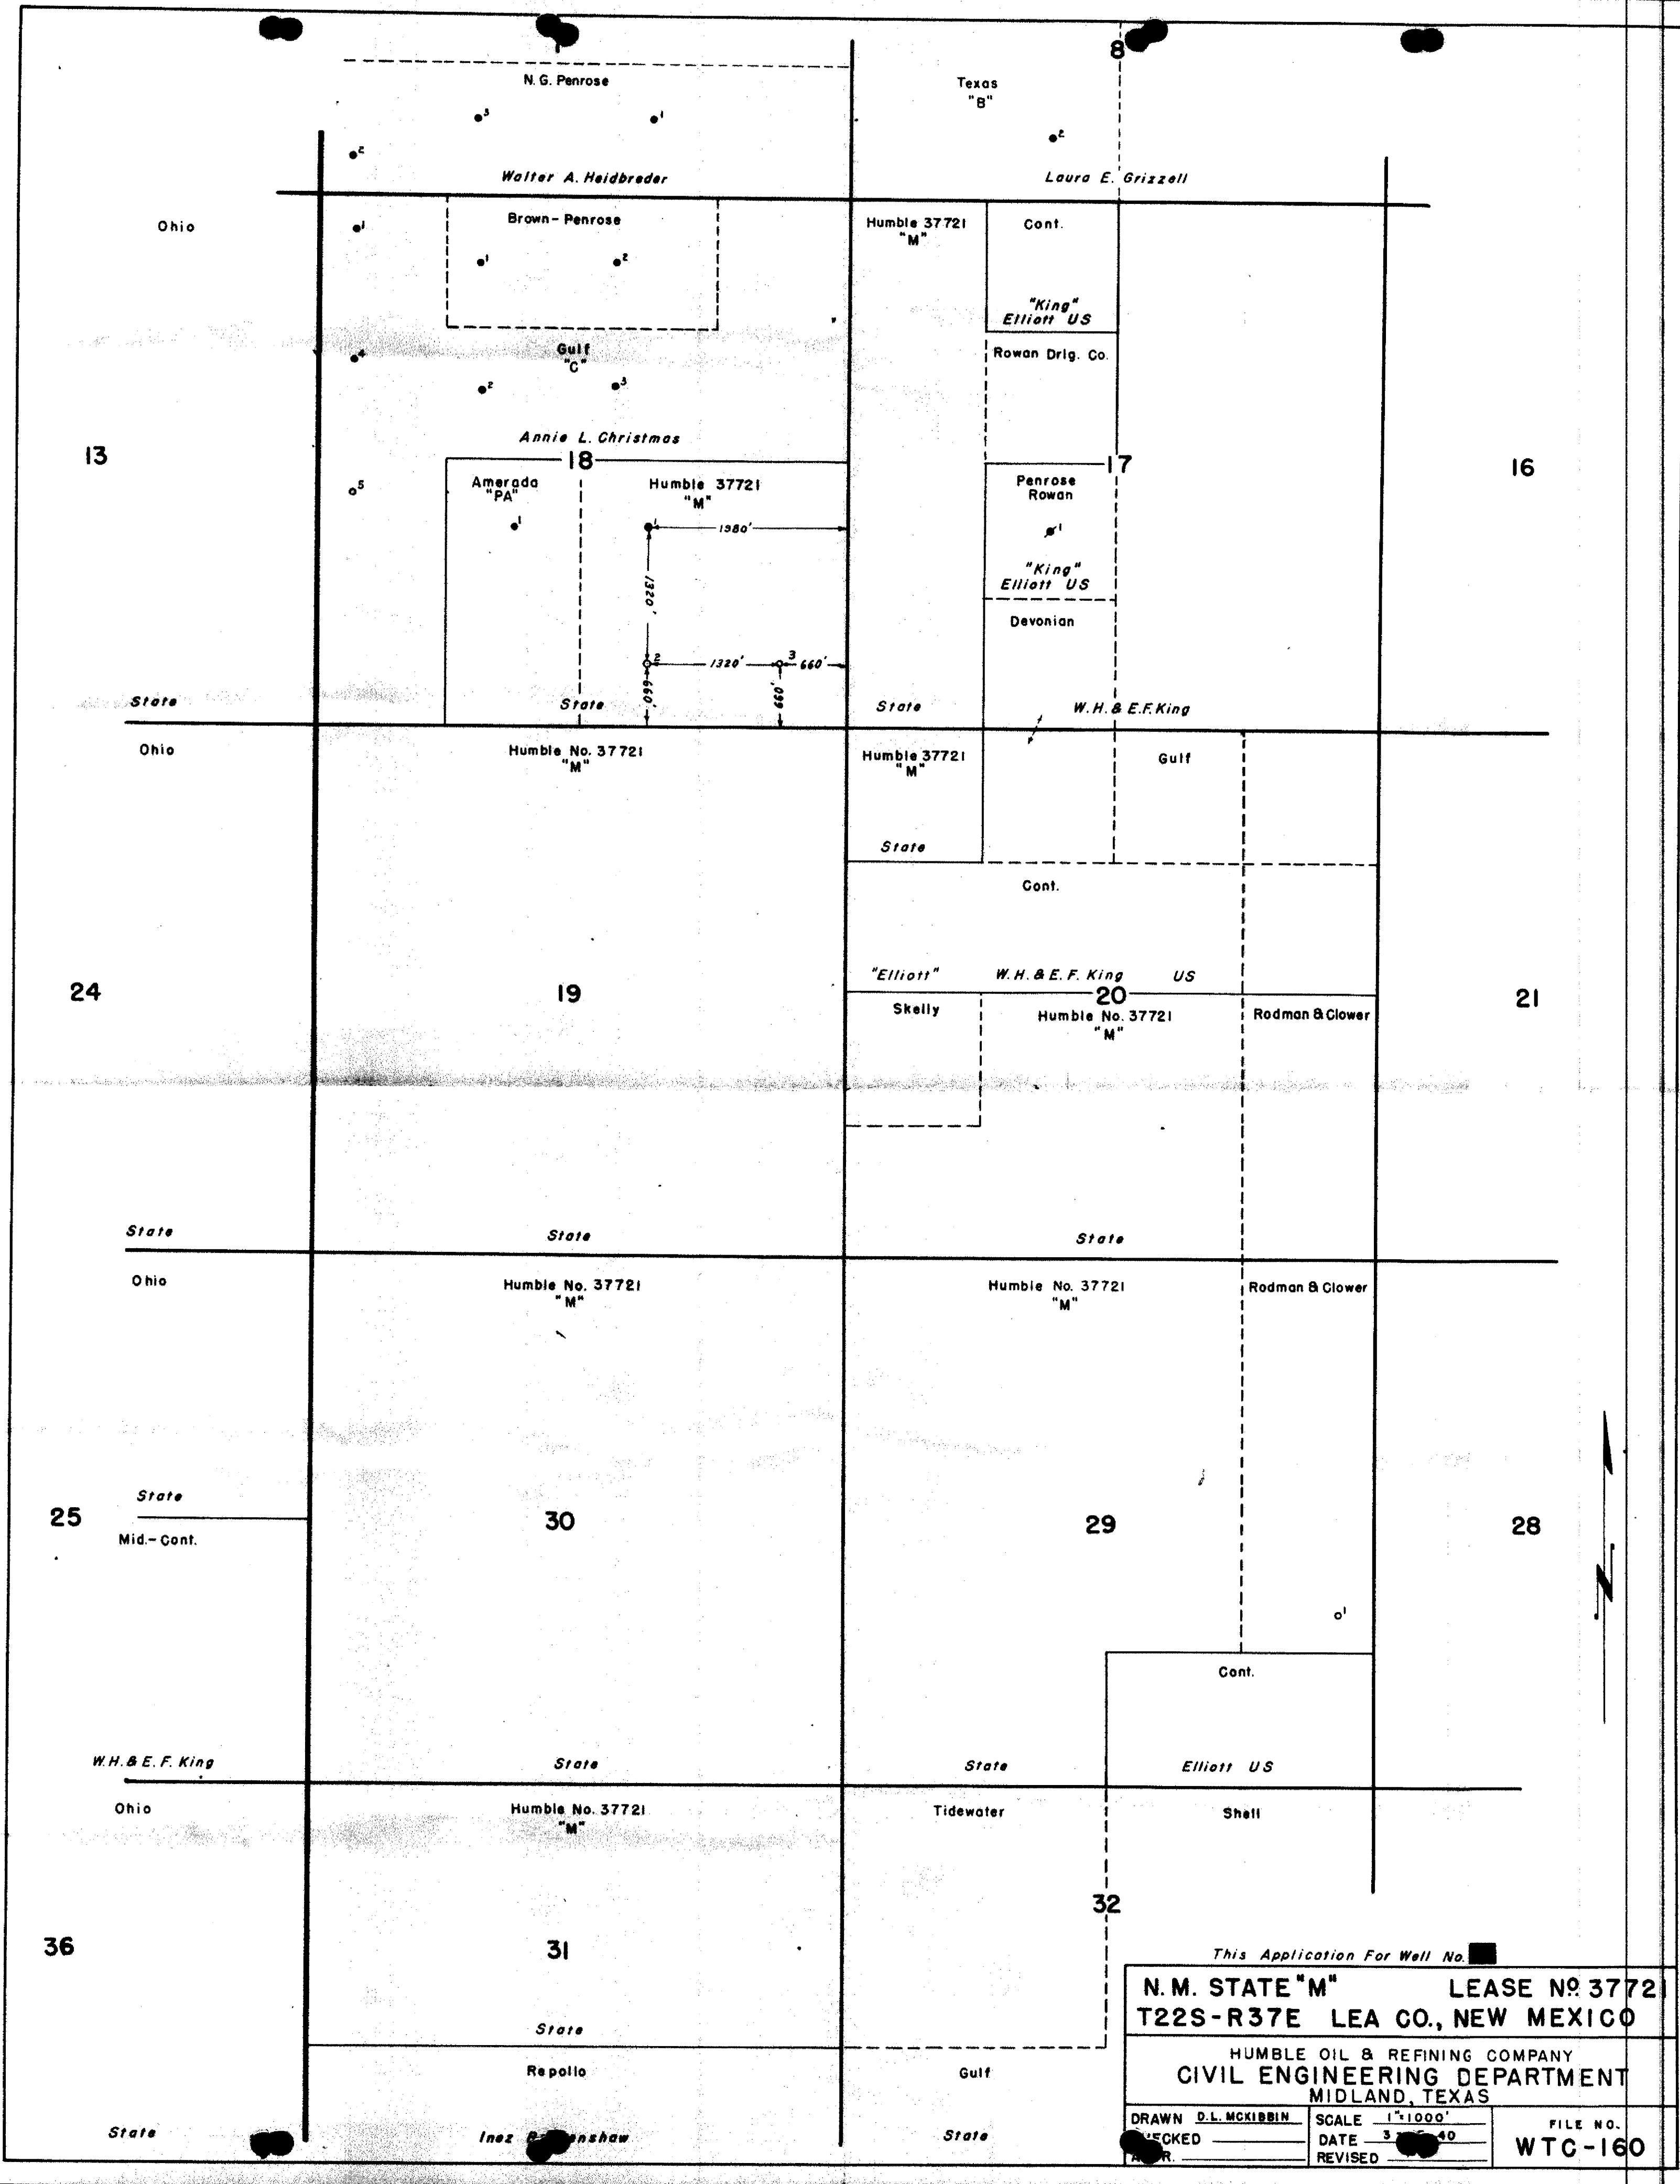

This Application For Well No. [REDACTED]

|                                                                                 |                                     |
|---------------------------------------------------------------------------------|-------------------------------------|
| <b>N.M. STATE "M" LEASE NO. 37721</b>                                           |                                     |
| <b>T22S-R37E LEA CO., NEW MEXICO</b>                                            |                                     |
| HUMBLE OIL & REFINING COMPANY<br>CIVIL ENGINEERING DEPARTMENT<br>MIDLAND, TEXAS |                                     |
| DRAWN <u>D.L. MCKIBBIN</u>                                                      | SCALE <u>1"=1000'</u>               |
| CHECKED <u>                    </u>                                             | DATE <u>3-2-40</u>                  |
| APPROVED <u>                    </u>                                            | REVISED <u>                    </u> |
| FILE NO. <b>WTC-160</b>                                                         |                                     |