


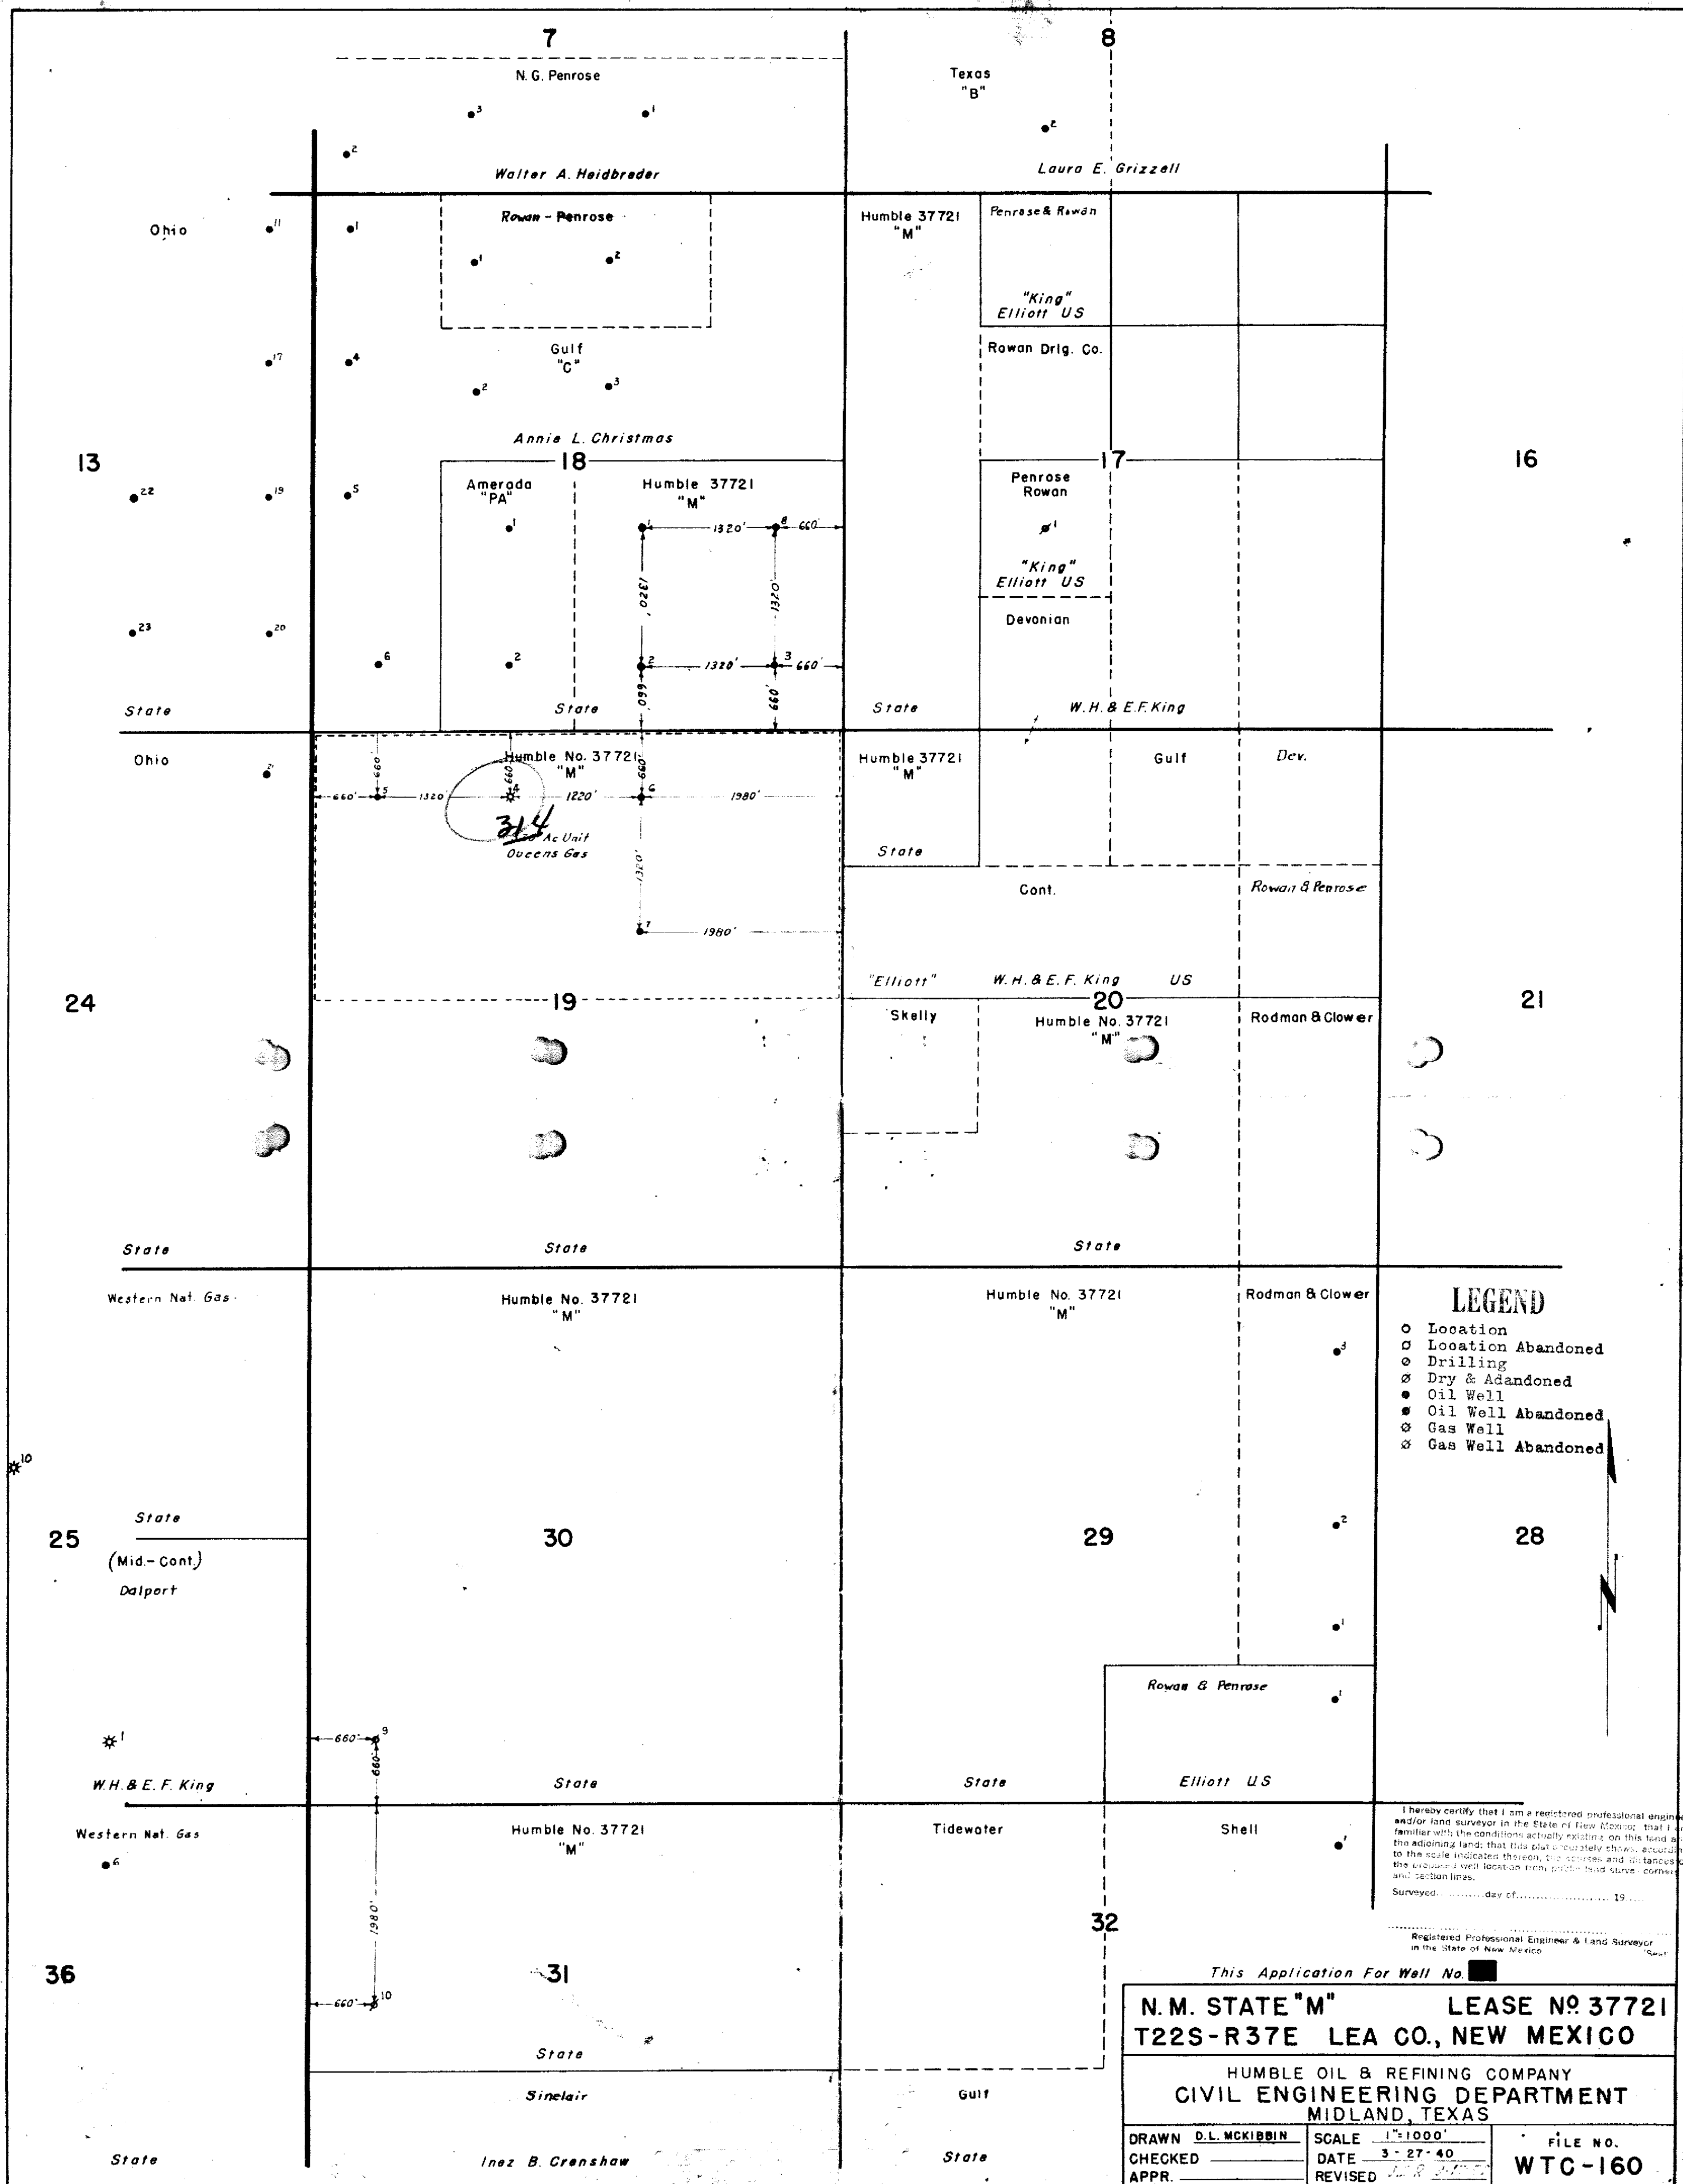

- LEGEND**
- Location
 - Location Abandoned
 - Drilling
 - Dry & Abandoned
 - Oil Well
 - Oil Well Abandoned
 - ⊗ Gas Well
 - ⊗ Gas Well Abandoned

I hereby certify that I am a registered professional engineer and/or land surveyor in the State of New Mexico; that I am familiar with the conditions actually existing on this land and the adjoining land; that this plat accurately shows, according to the scale indicated thereon, the courses and distances of the enclosed well location from public land survey corners and section lines.

Surveyed: day of 19.....

Registered Professional Engineer & Land Surveyor
in the State of New Mexico

This Application For Well No. [REDACTED]

N.M. STATE "M"		LEASE NO 37721	
T22S-R37E		LEA CO., NEW MEXICO	
HUMBLE OIL & REFINING COMPANY			
CIVIL ENGINEERING DEPARTMENT			
MIDLAND, TEXAS			
DRAWN D.L. MCKIBBIN	SCALE 1"=1000'	FILE NO.	
CHECKED _____	DATE 3-27-40	WTC-160	
APPR. _____	REVISED APR 2 1940		