


T.A.

Surface

Wyo L 1
Sec 23 T-22-S R-37-E
LEA COUNTY
NEW MEXICO

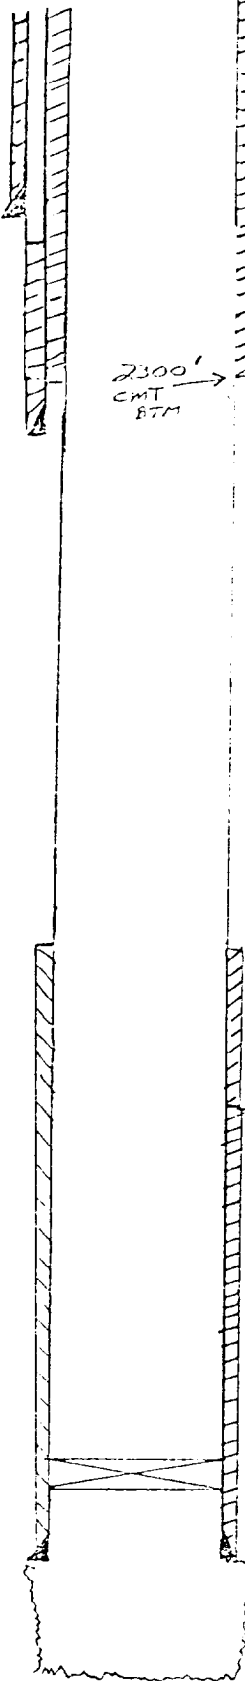

13 3/8 - 32 # @ 1097' w/ 1200 SX
1139'

2300'
CMT
BTM

8 5/8" - 32 # @ 2404'
w/ 450 SX

Completed 7-24-46

AC OH (6395-6459) L 13000 7-24-46

AC OH (6324-6351) W 2000 2-2-73

REP. Pumped 700 SX Between
8 5/8" & 5" CSG 2-26-73

T.A. 2-20-73

3040' Top
post 9-75

Top prior 9-75
4674'

6310' (not holding)

5 1/2", 15.5 # @ 6324' w/ 400 SX

2 3/8" Tubing

5340'
Blowby
GAS
Perfs
5540'

sliding
sleeve

ON/CFR Tool
LokSet Packer

6223'

Drinkard
GAS Perfs

6301'

6010'

6100'

6308'

