


FIELD DRINKARD	OPERATOR SUMMIT ENERGY INC	DATE 5-7-76
LEASE GULF SIMS	WELL No 1	LOCATION UNIT P 25-22-37

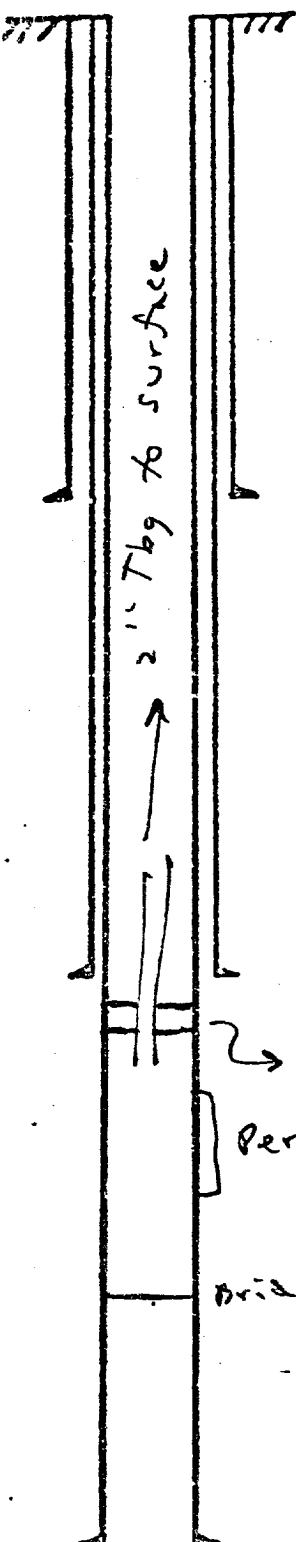

13^{3/8}" casing set at 205' with 200 sx of Class H cement
Hole size 17 1/4" Circulated.

8^{5/8}" casing set at 2748' with 950 sx of Class C cement
Hole size 12 1/4" Cement Top at Unknown Depth.

→ Raker 6110

Perf. (6246 - 6444)

Bridge Plug 6540'

5^{1/2}" casing set at 7025' with 550 sx of Class C cement
Total Depth 7025' Hole size 7 7/8"
Cement Top at 4260'.