


J. V. Baker Well No. 1

Unit Letter A, Sec 27, T.2 R.37E

Lea County, New Mexico

COMPLETED 12-19-90

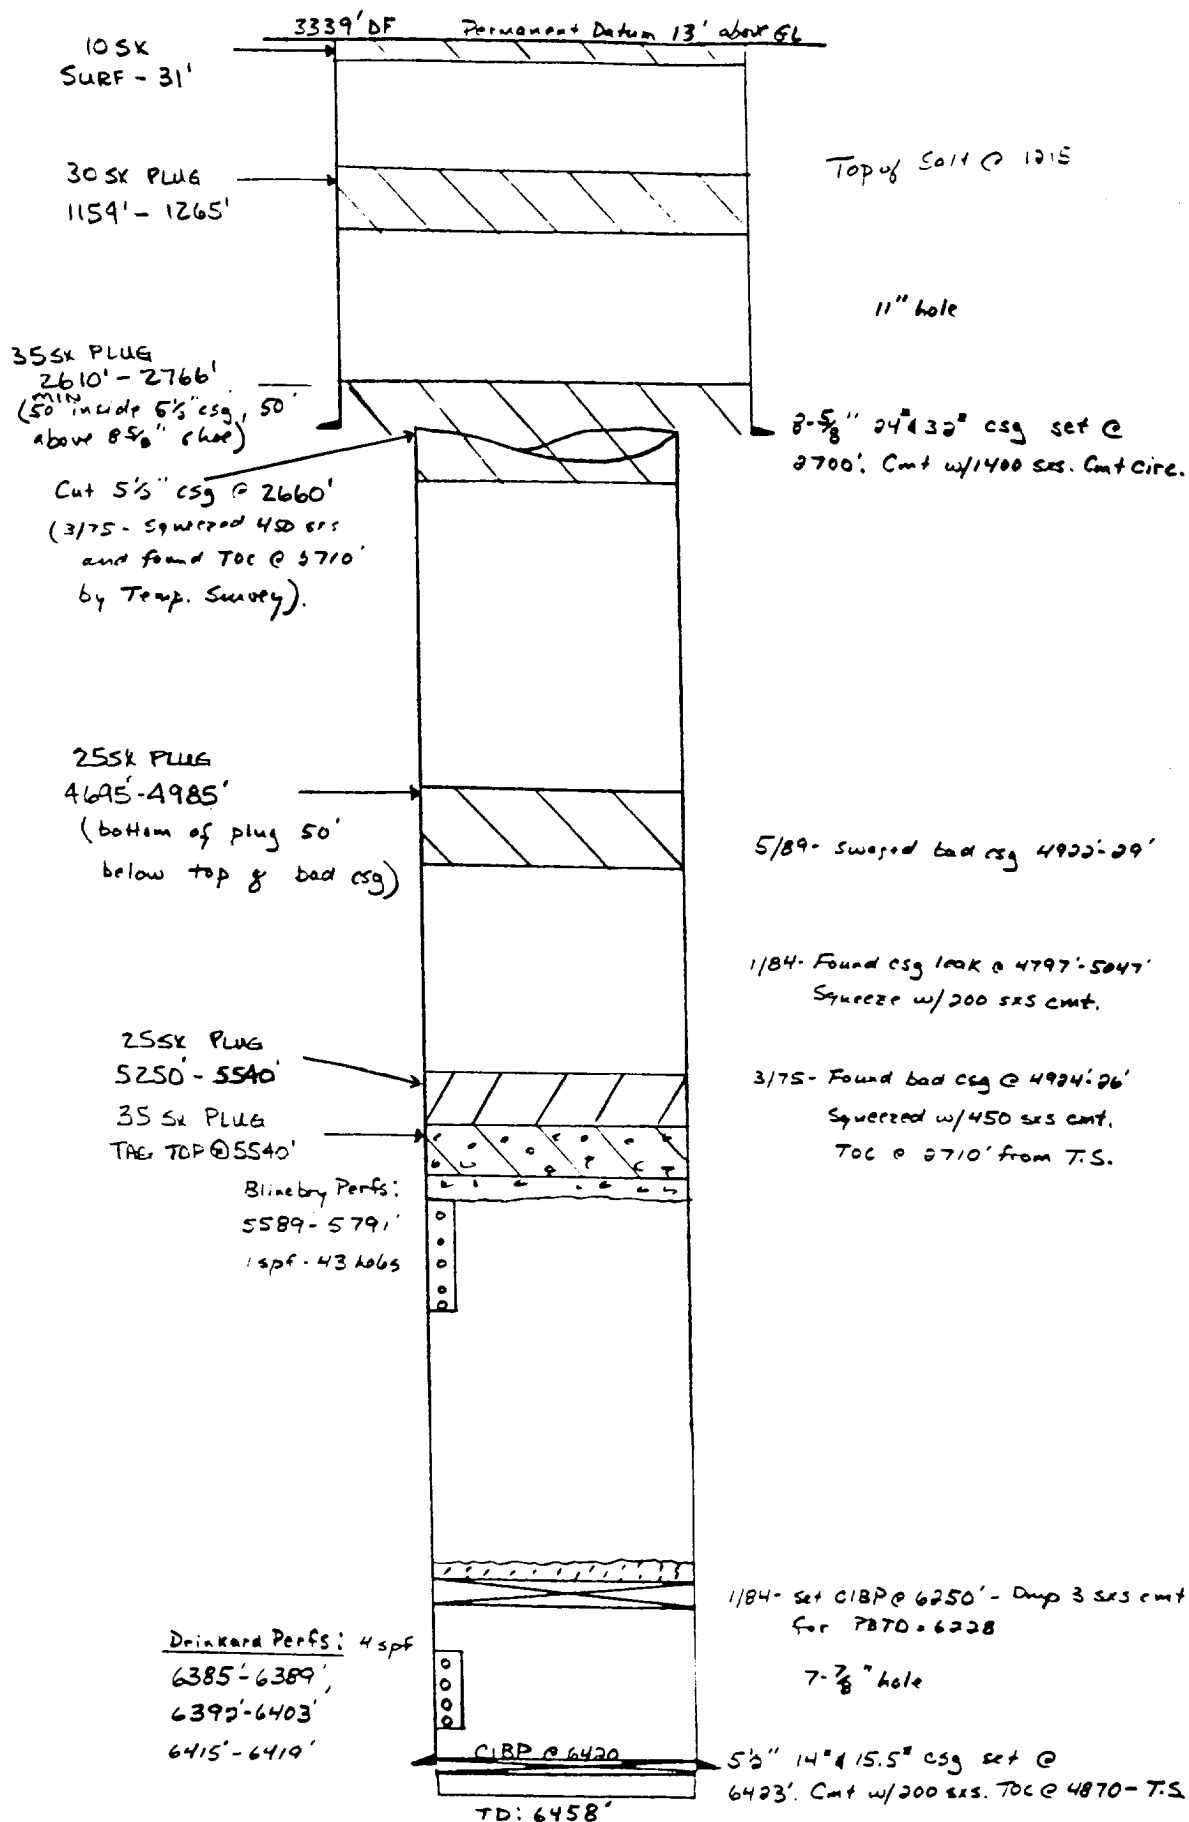

100 SHEETS 3 SQUARE
150 100 SHEETS 3 SQUARE
200 200 SHEETS 3 SQUARE

