


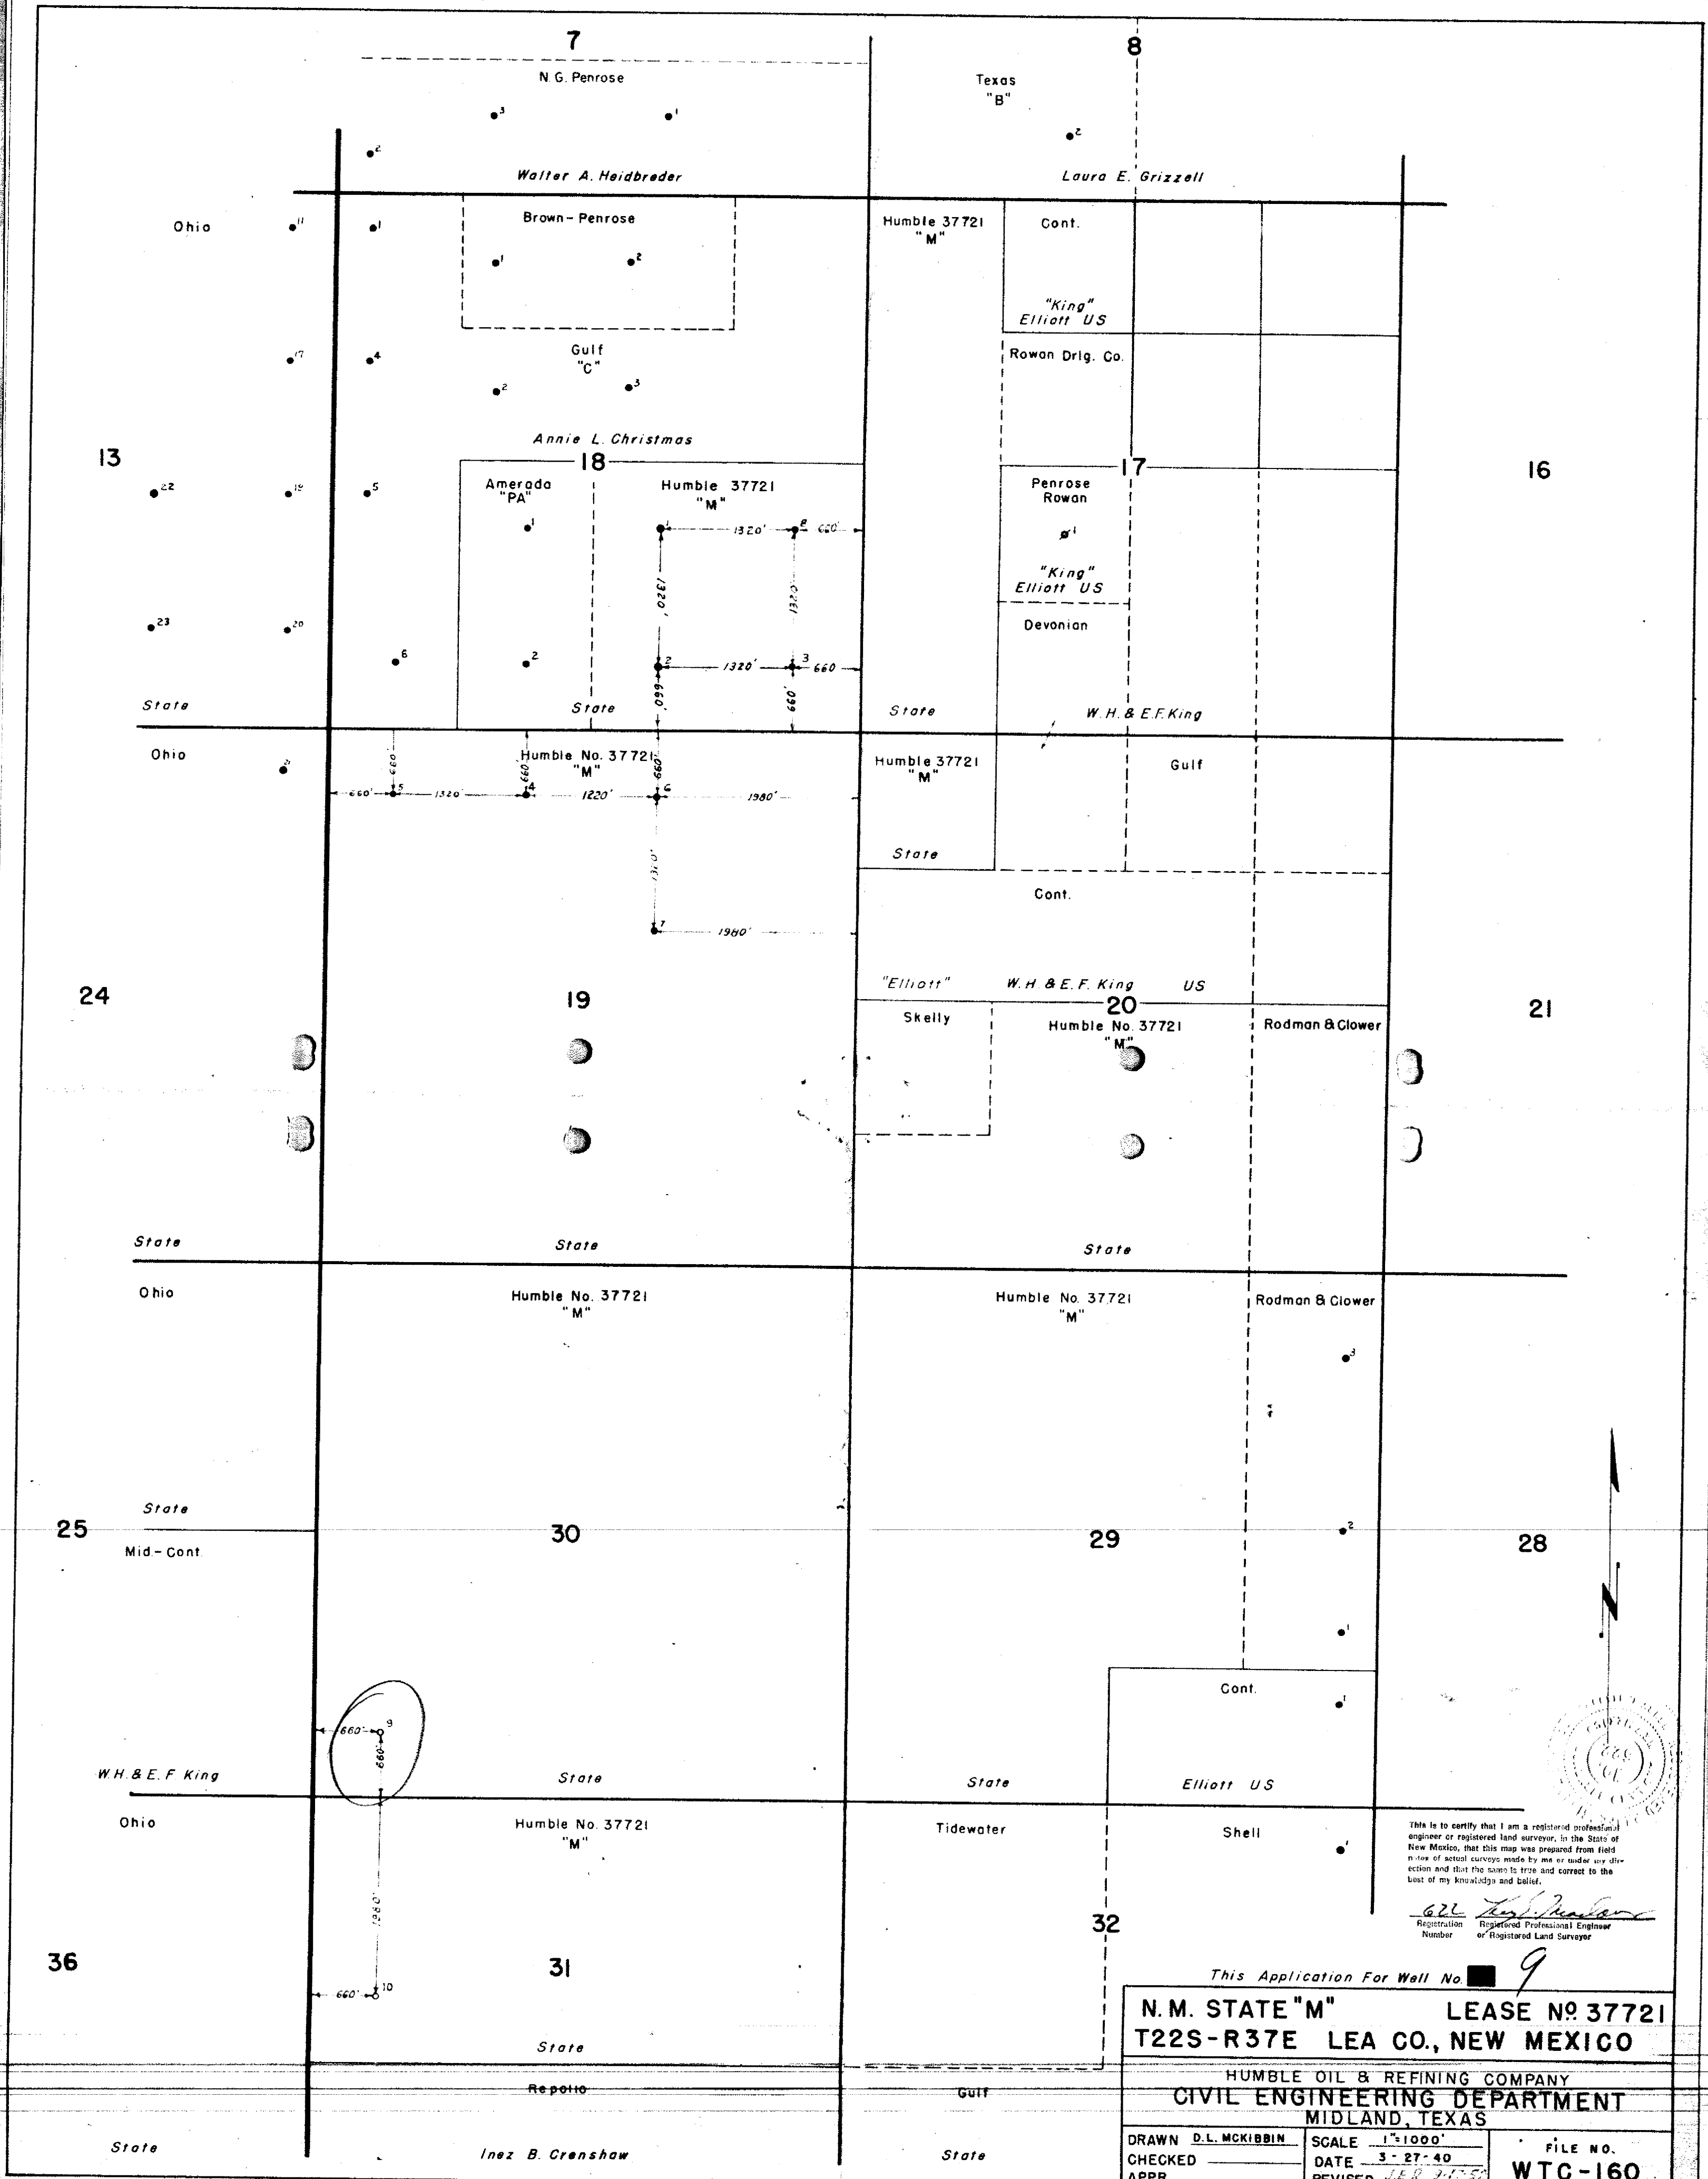

This is to certify that I am a registered professional engineer or registered land surveyor, in the State of New Mexico, that this map was prepared from field notes of actual surveys made by me or under my direction and that the same is true and correct to the best of my knowledge and belief.

622 *Raymond*
Registration Number Registered Professional Engineer or Registered Land Surveyor

This Application For Well No. 9

N.M. STATE "M" LEASE NO. 37721
T22S-R37E LEA CO., NEW MEXICO

HUMBLE OIL & REFINING COMPANY
CIVIL ENGINEERING DEPARTMENT
MIDLAND, TEXAS

DRAWN D.L. MCKIBBIN
CHECKED
APPR.

SCALE 1"=1000'
DATE 3-27-40
REVISED JAN 2-1950

FILE NO.
WTC-160