


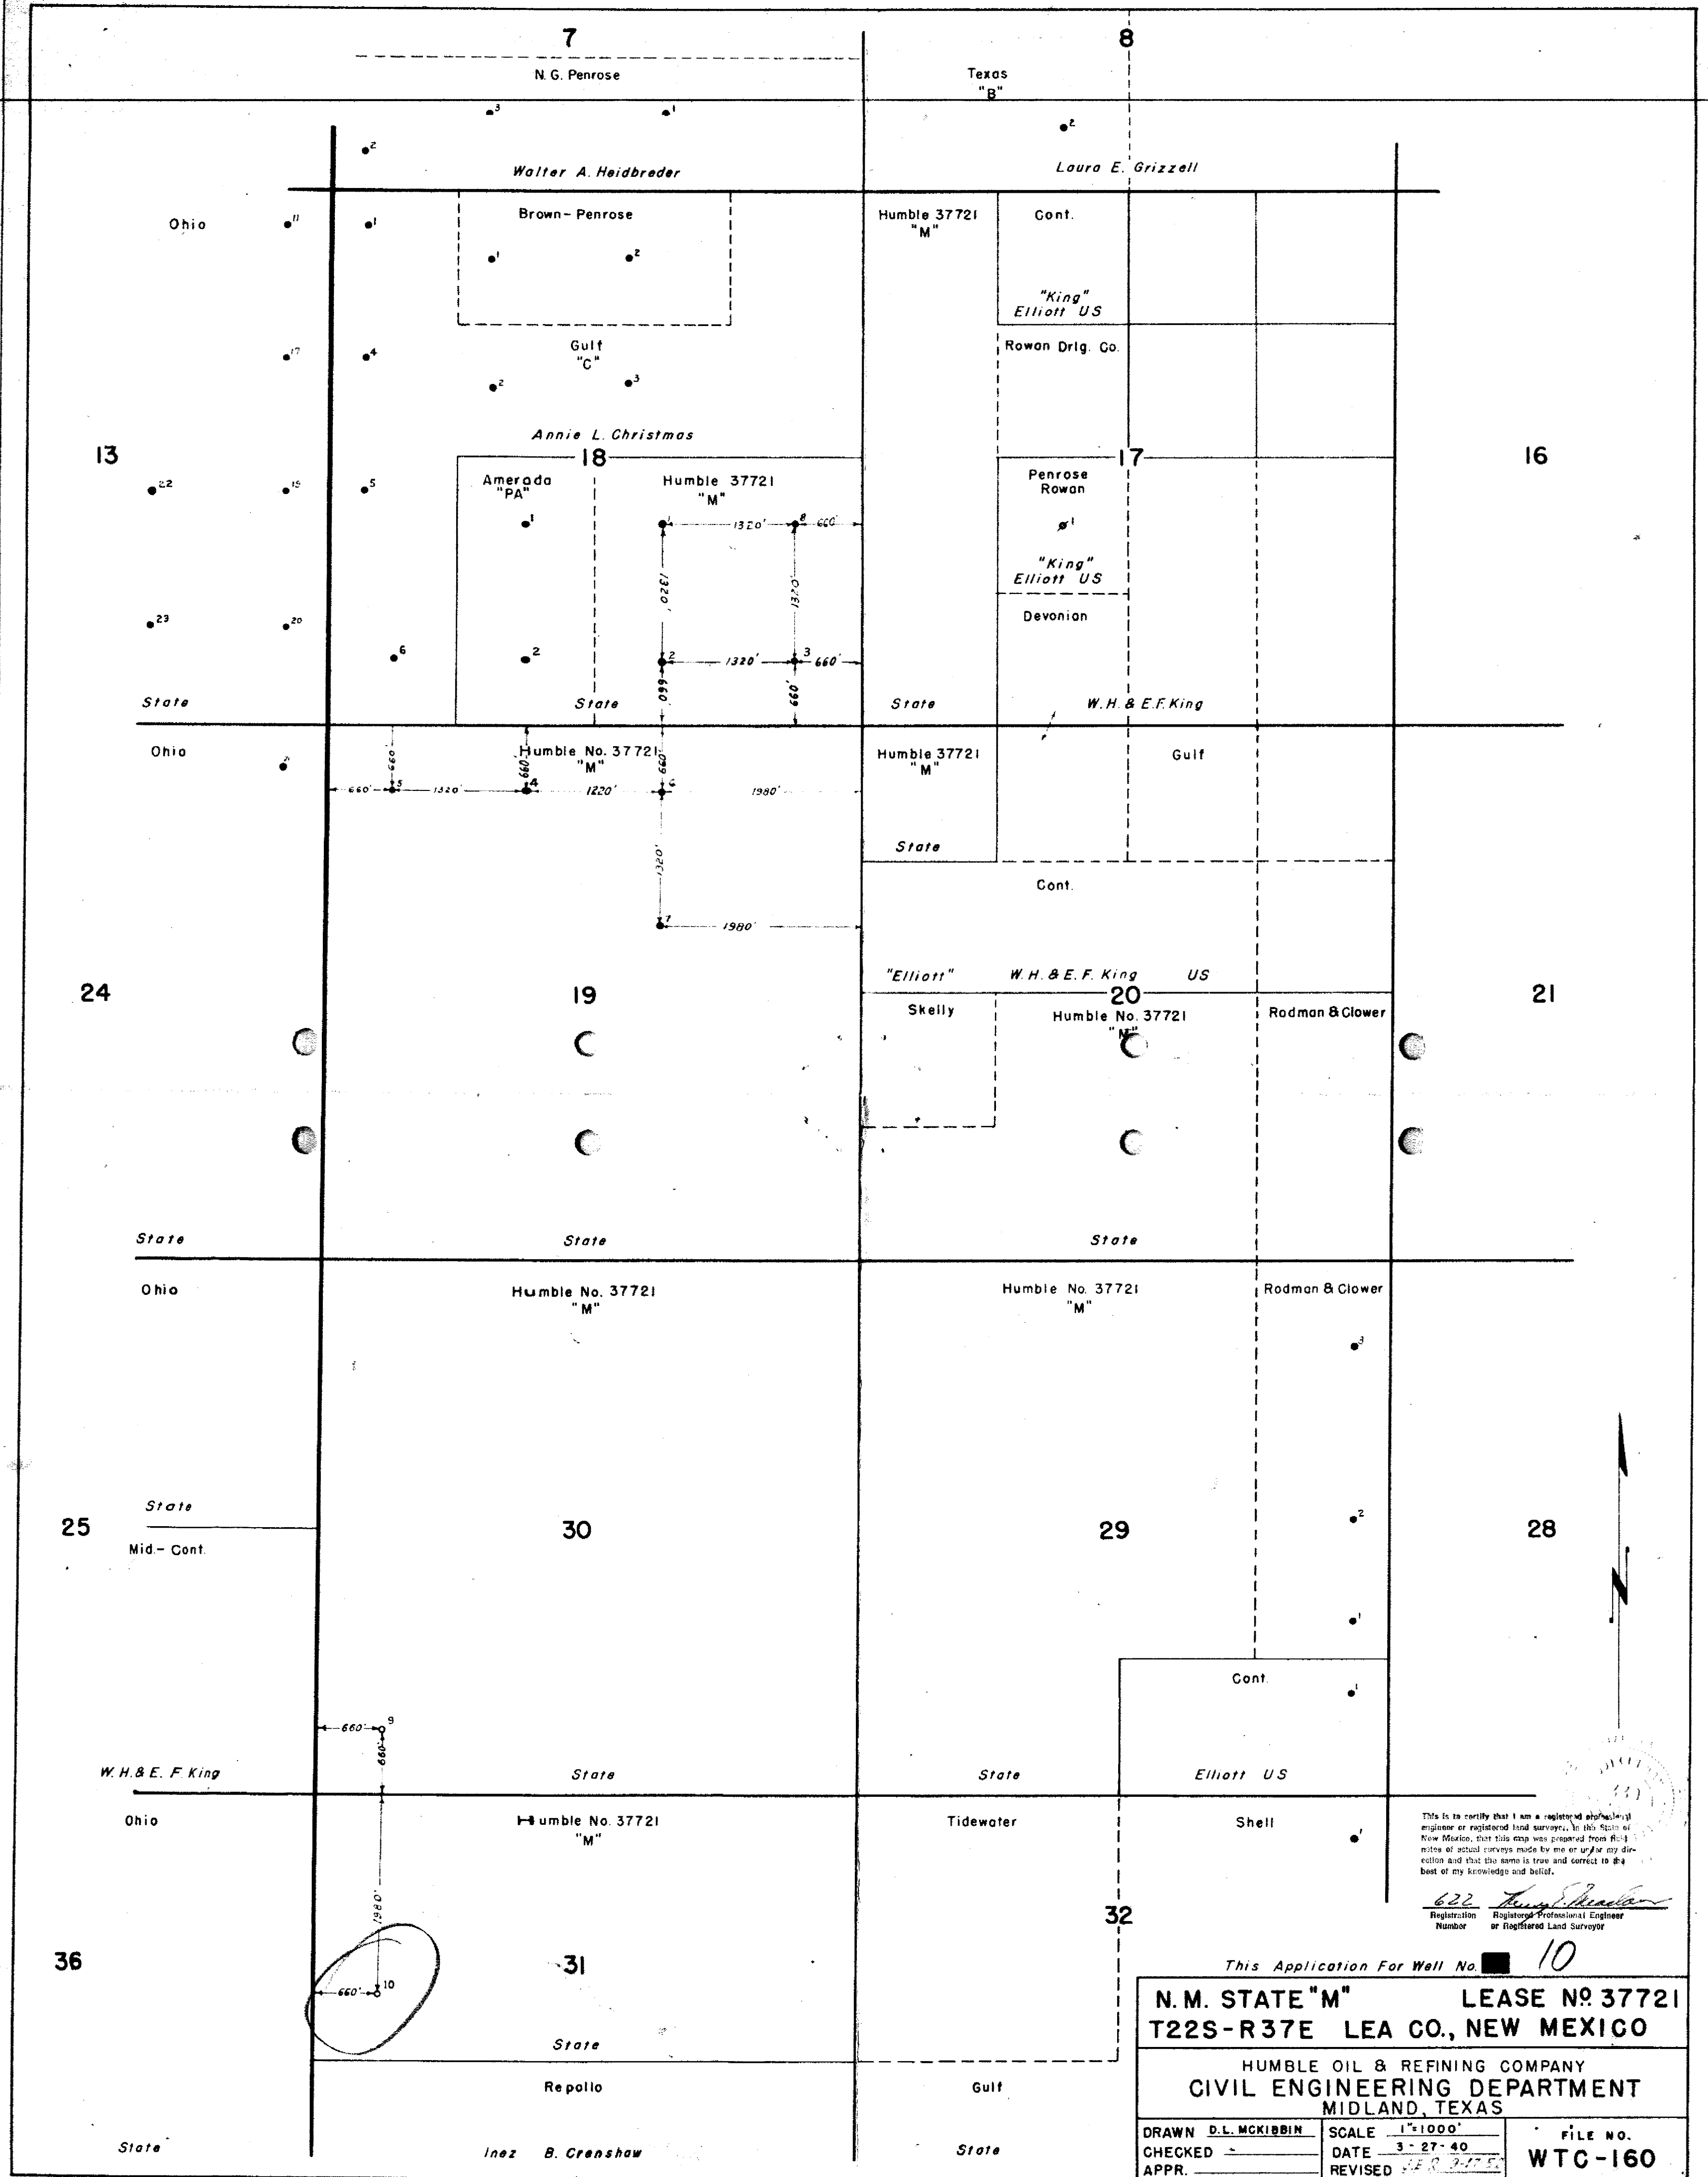

This is to certify that I am a registered professional engineer or registered land surveyor, in the State of New Mexico, that this map was prepared from field notes of actual surveys made by me or under my direction and that the same is true and correct to the best of my knowledge and belief.

622 *Thompson*
Registration Number Registered Professional Engineer or Registered Land Surveyor

This Application For Well No. **10**

N.M. STATE "M"		LEASE NO 37721	
T22S-R37E		LEA CO., NEW MEXICO	
HUMBLE OIL & REFINING COMPANY			
CIVIL ENGINEERING DEPARTMENT			
MIDLAND, TEXAS			
DRAWN D.L. MCKIBBIN	SCALE 1"=1000'	FILE NO.	
CHECKED -	DATE 3-27-40	WTC-160	
APPR.	REVISED FEB 2-1950		