


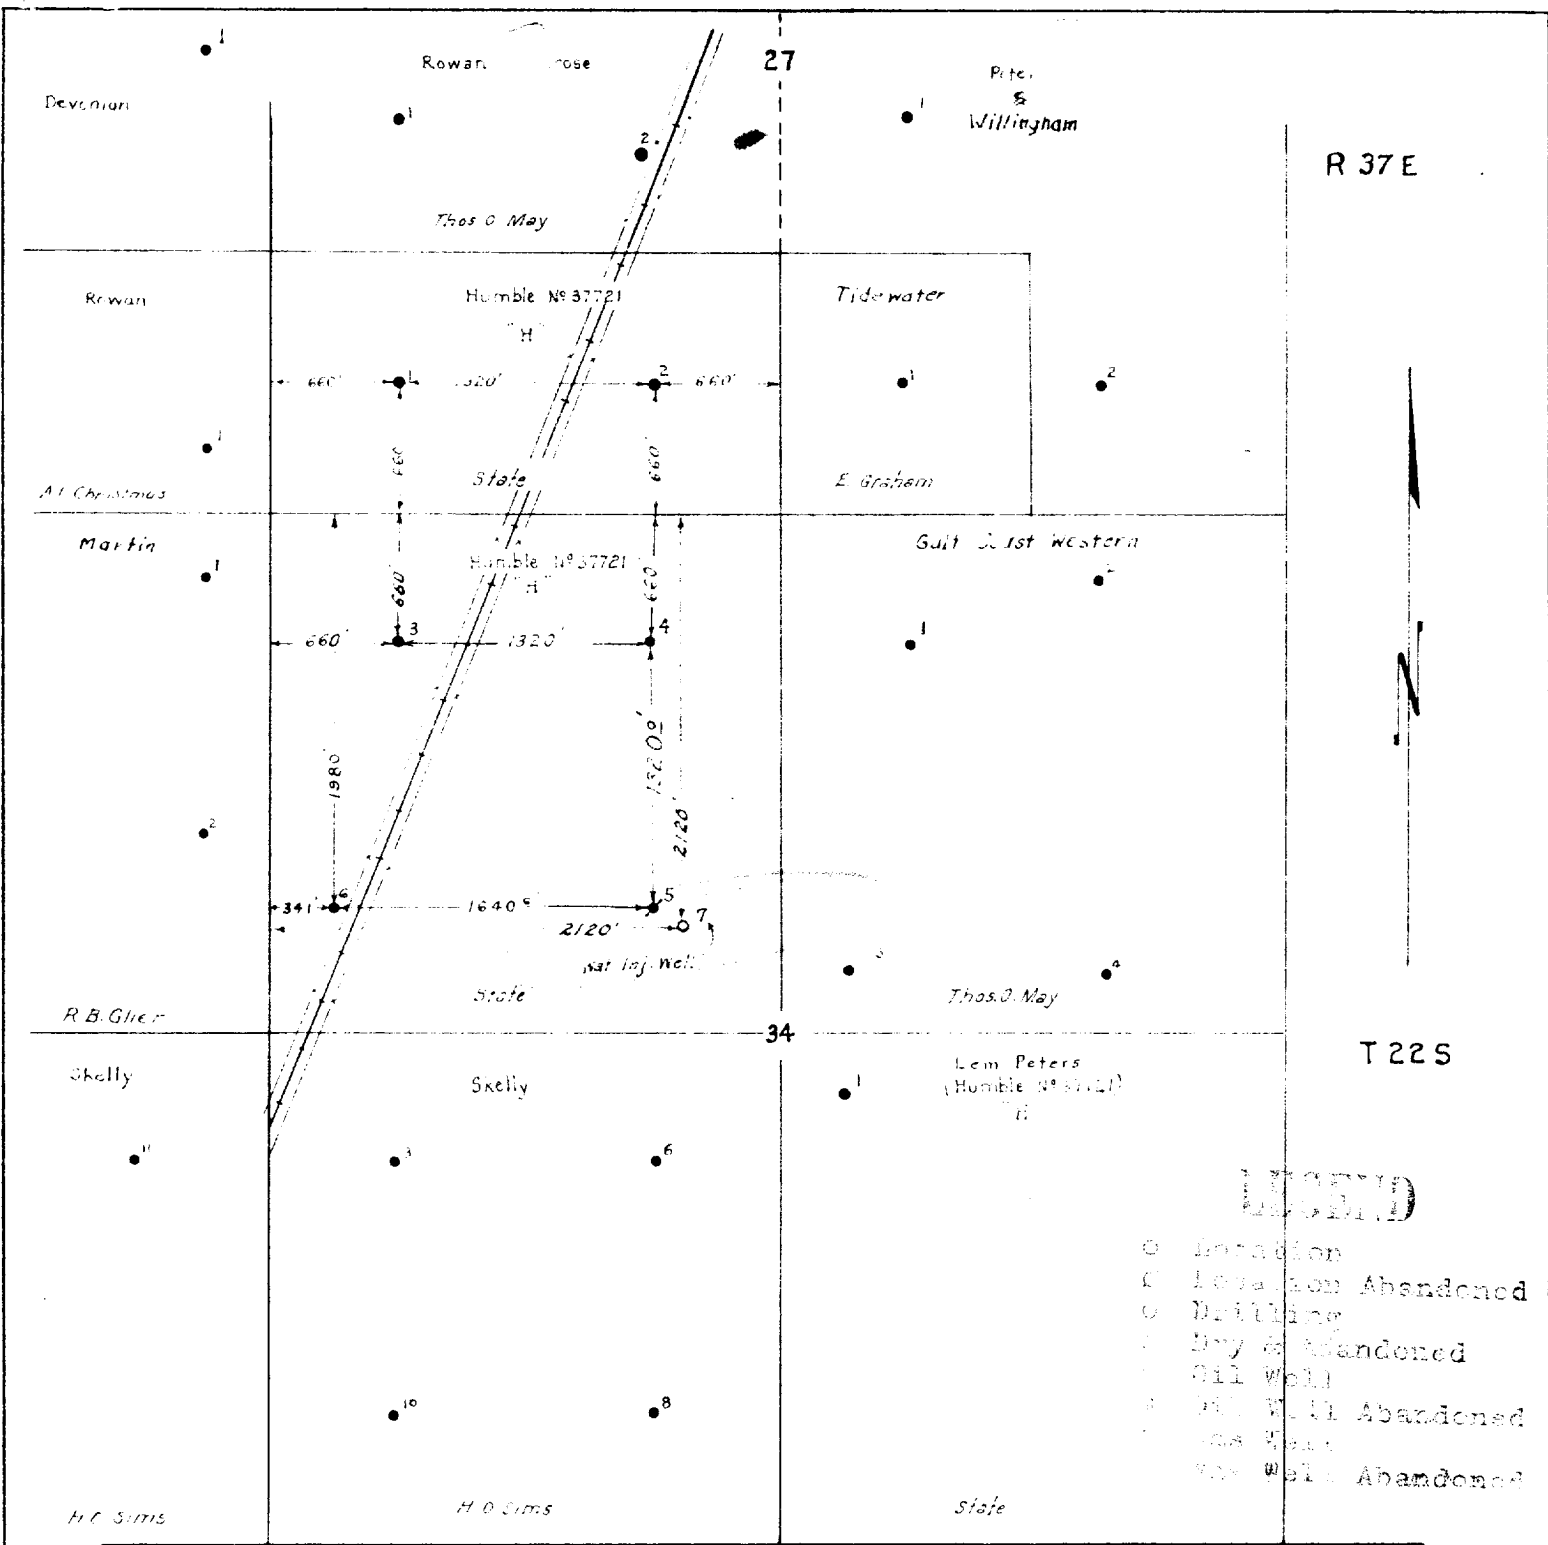

LEGEND

- Location
- Location Abandoned
- Drilling
- Dry & Abandoned
- Oil Well
- Oil Well Abandoned
- Gas Well
- Gas Well Abandoned

I, **Herb S. Heaterfield**, a duly qualified engineer and land surveyor, do hereby certify that I am the author of the foregoing map and that the same was prepared by me or under my direct supervision and that I am a duly qualified engineer and land surveyor according to the laws of the State of New Mexico. My commission expires on the 10th day of December, 1953.

Herb S. Heaterfield
 Registered Professional Engineer and Land Surveyor
 State of New Mexico

#7

NEW MEXICO STATE 'H' LEASE N° 37721 SEC. 27&34 T22S R37E LEA Co. NEW MEX.		
HUMBLE OIL & REFINING COMPANY CIVIL ENGINEERING DEPARTMENT		
DRAWN <u>L. L. Maloney</u> CHECKED _____ APPR. _____	SCALE <u>1" = 1000'</u> DATE <u>11-30-37</u> REVISED <u>10-8-53 MSA</u>	FILE NO. WT-A-172