


DIAGRAMMATIC SKETCH SHOWING
PROPOSED
DUAL COMPLETION INSTALLATION

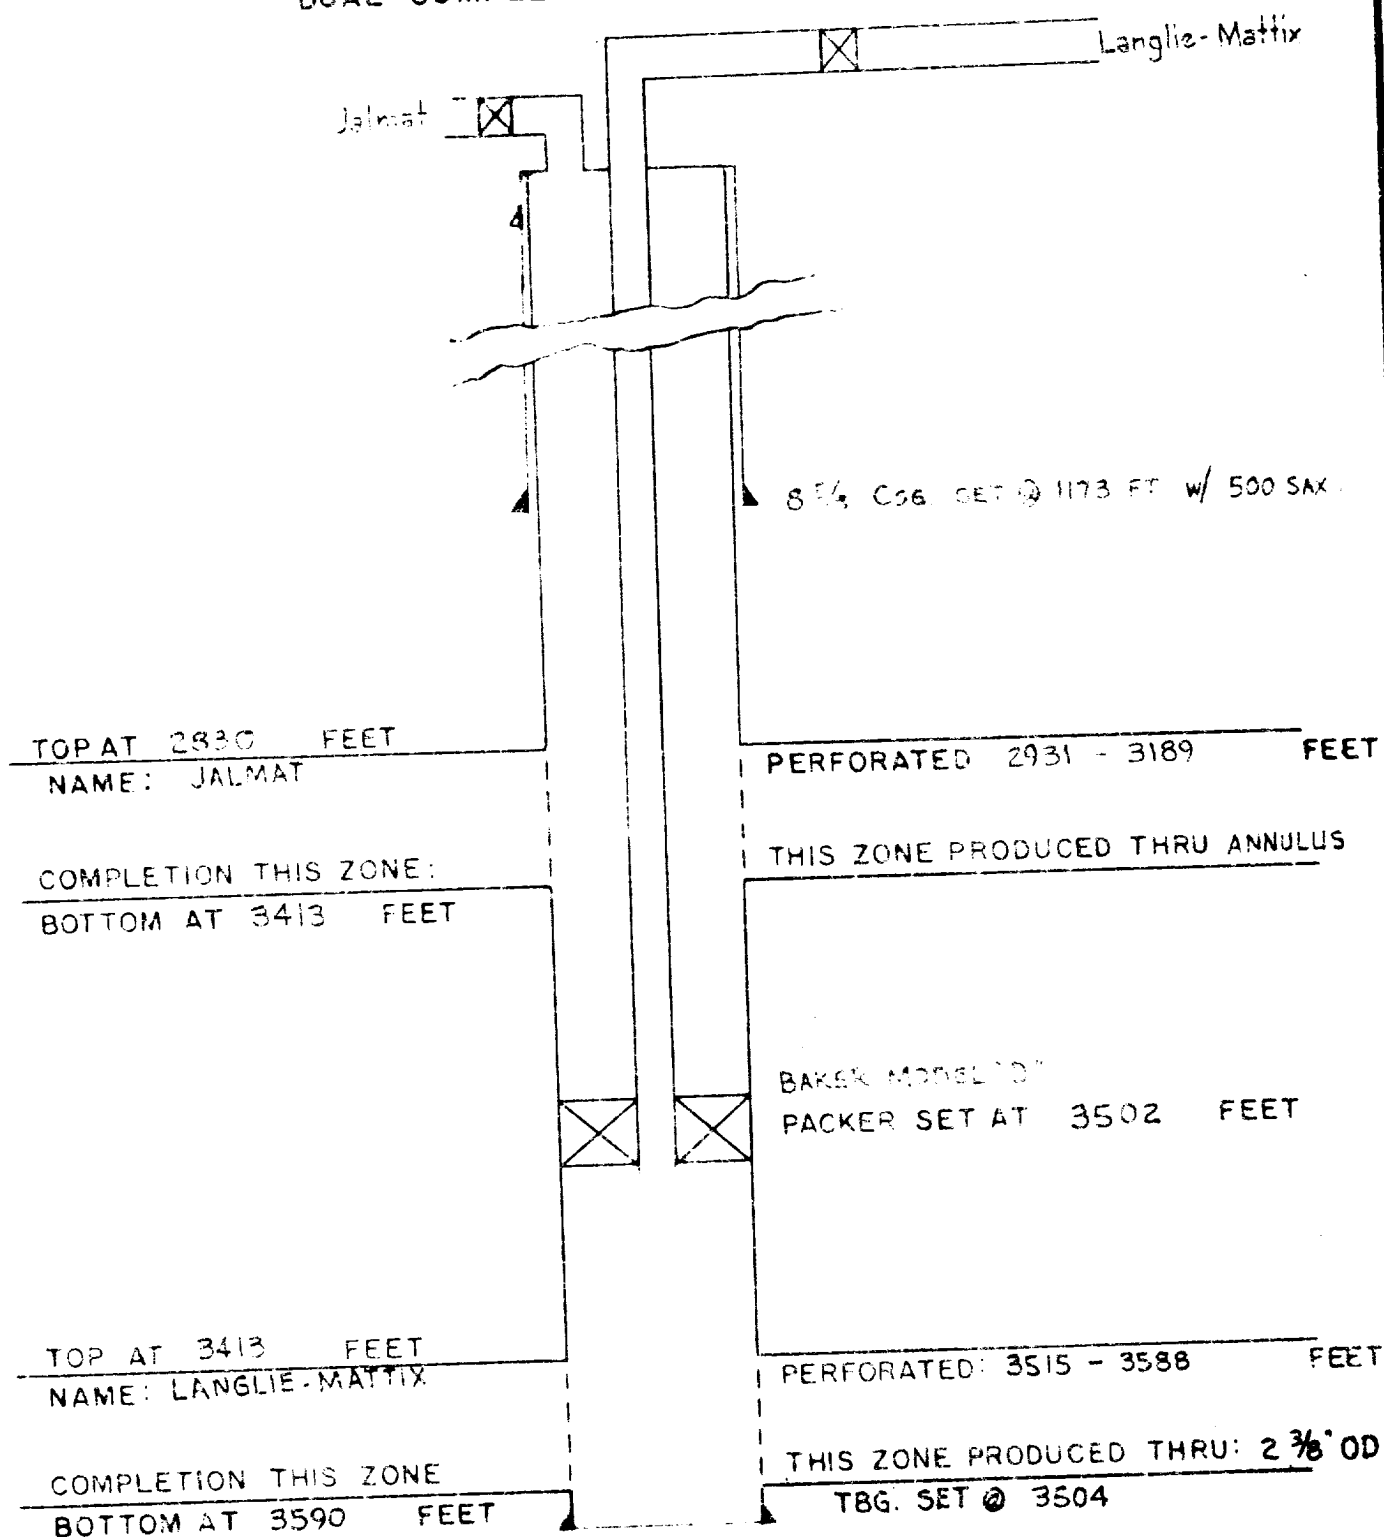

5 1/2" CASING SET AT 3589 FEET
w/ 600 sax
TOTAL WELL DEPTH 3590 FEET

COMPANY SINCLAIR OIL & GAS Co.
LEASE Matkins W/V WELL No. 4
FIELD JALMAT & LANGLEIE-MATTIX
DATE AUGUST 25, 1963