


DIAGRAMMATIC SECTION SHOWING DUAL COMPLETION INSTALLATION

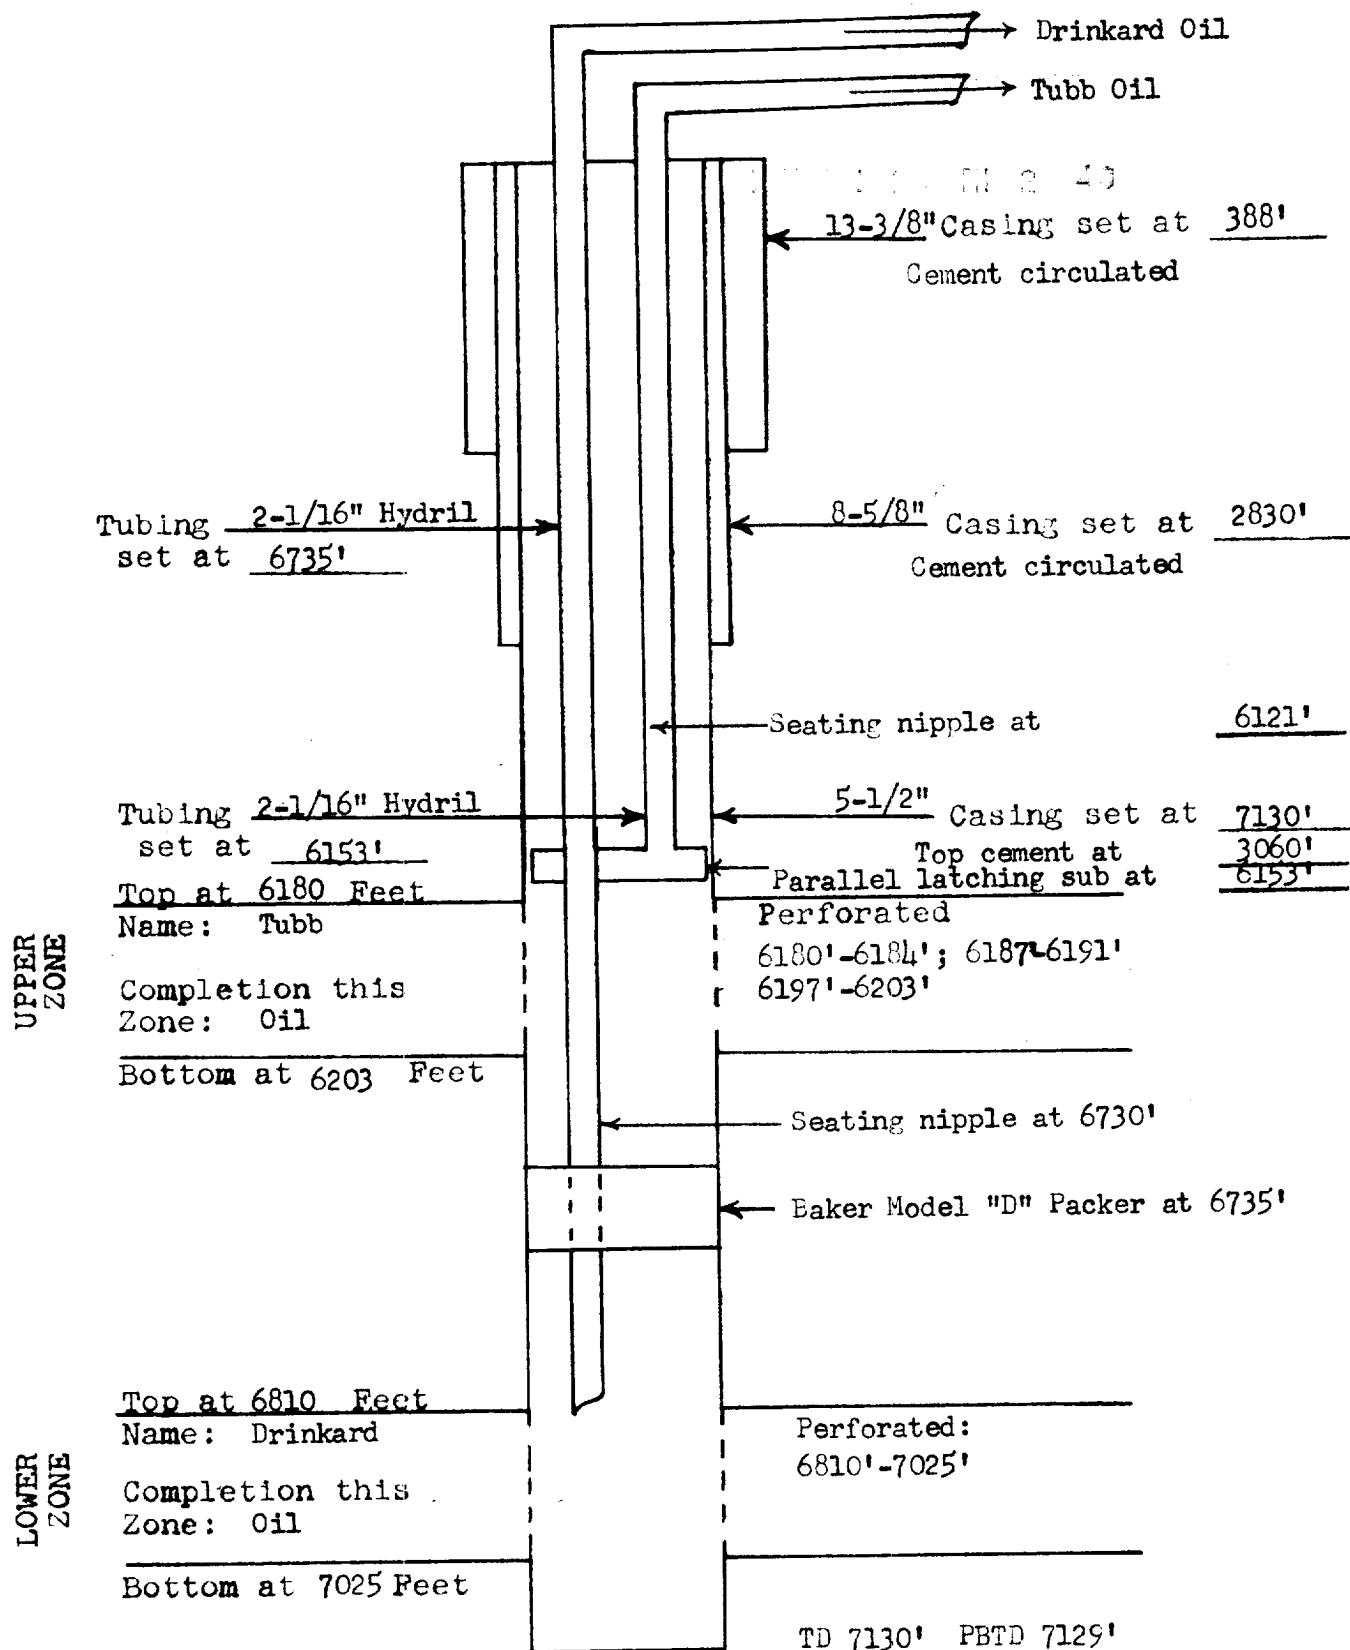

COMPANY: TEXACO Inc.

LEASE: C. H. Lockhart (NCT-1) Well No. 4

FIELD: Drinkard and Tubb (Oil)

DATE: 10-21-60