


DIAGRAMMATIC SKETCH SHOWING DUAL COMPLETION INSTALLATION

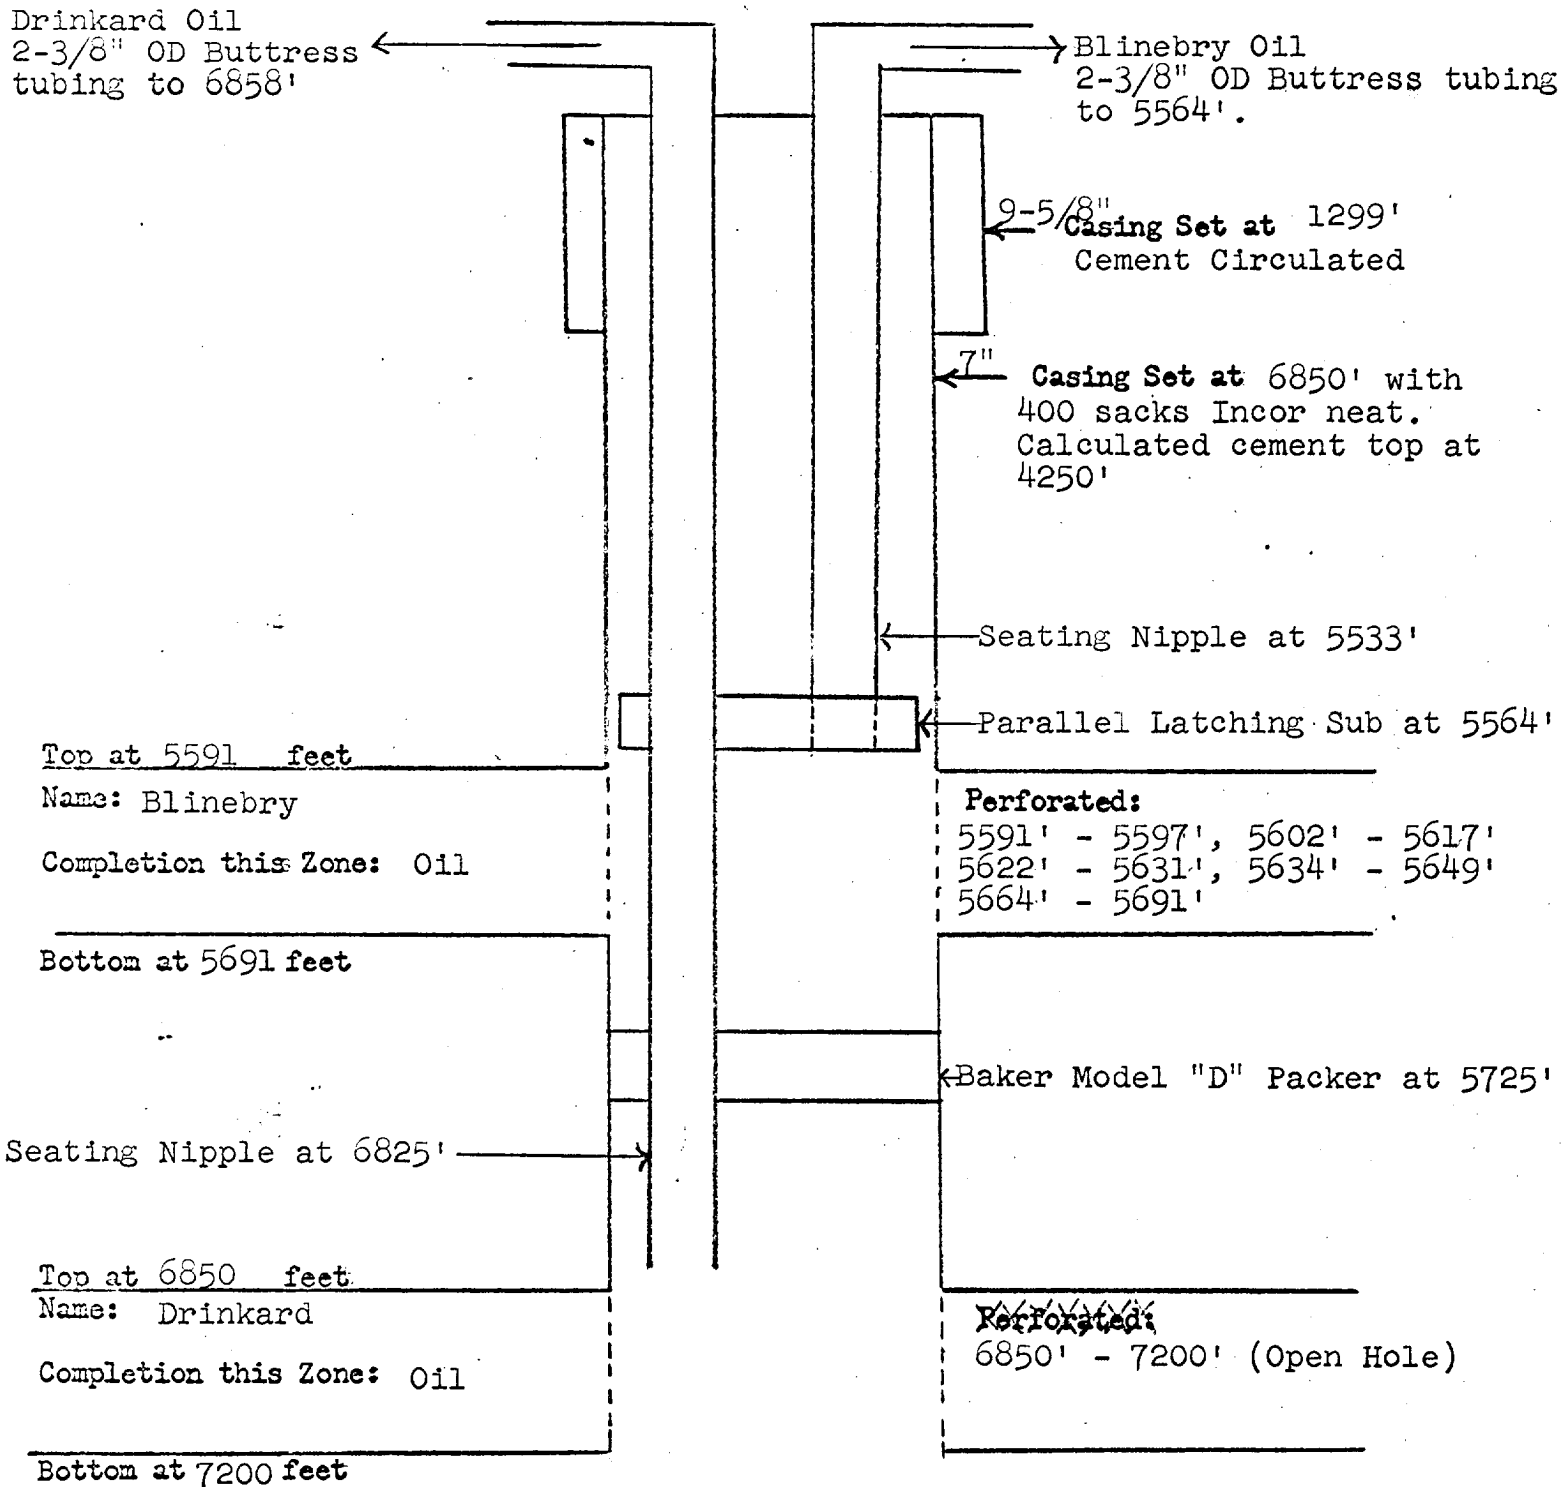

COMPANY: TEXACO Inc.

LEASE: A. H. Blinebry (NCT-1) Well No. 12

FIELD: Blinebry (Oil) and Drinkard

DATE: October 9, 1961