


DIAGRAMMATIC SECTION SHOWING DUAL COMPLETION INSTALLATION

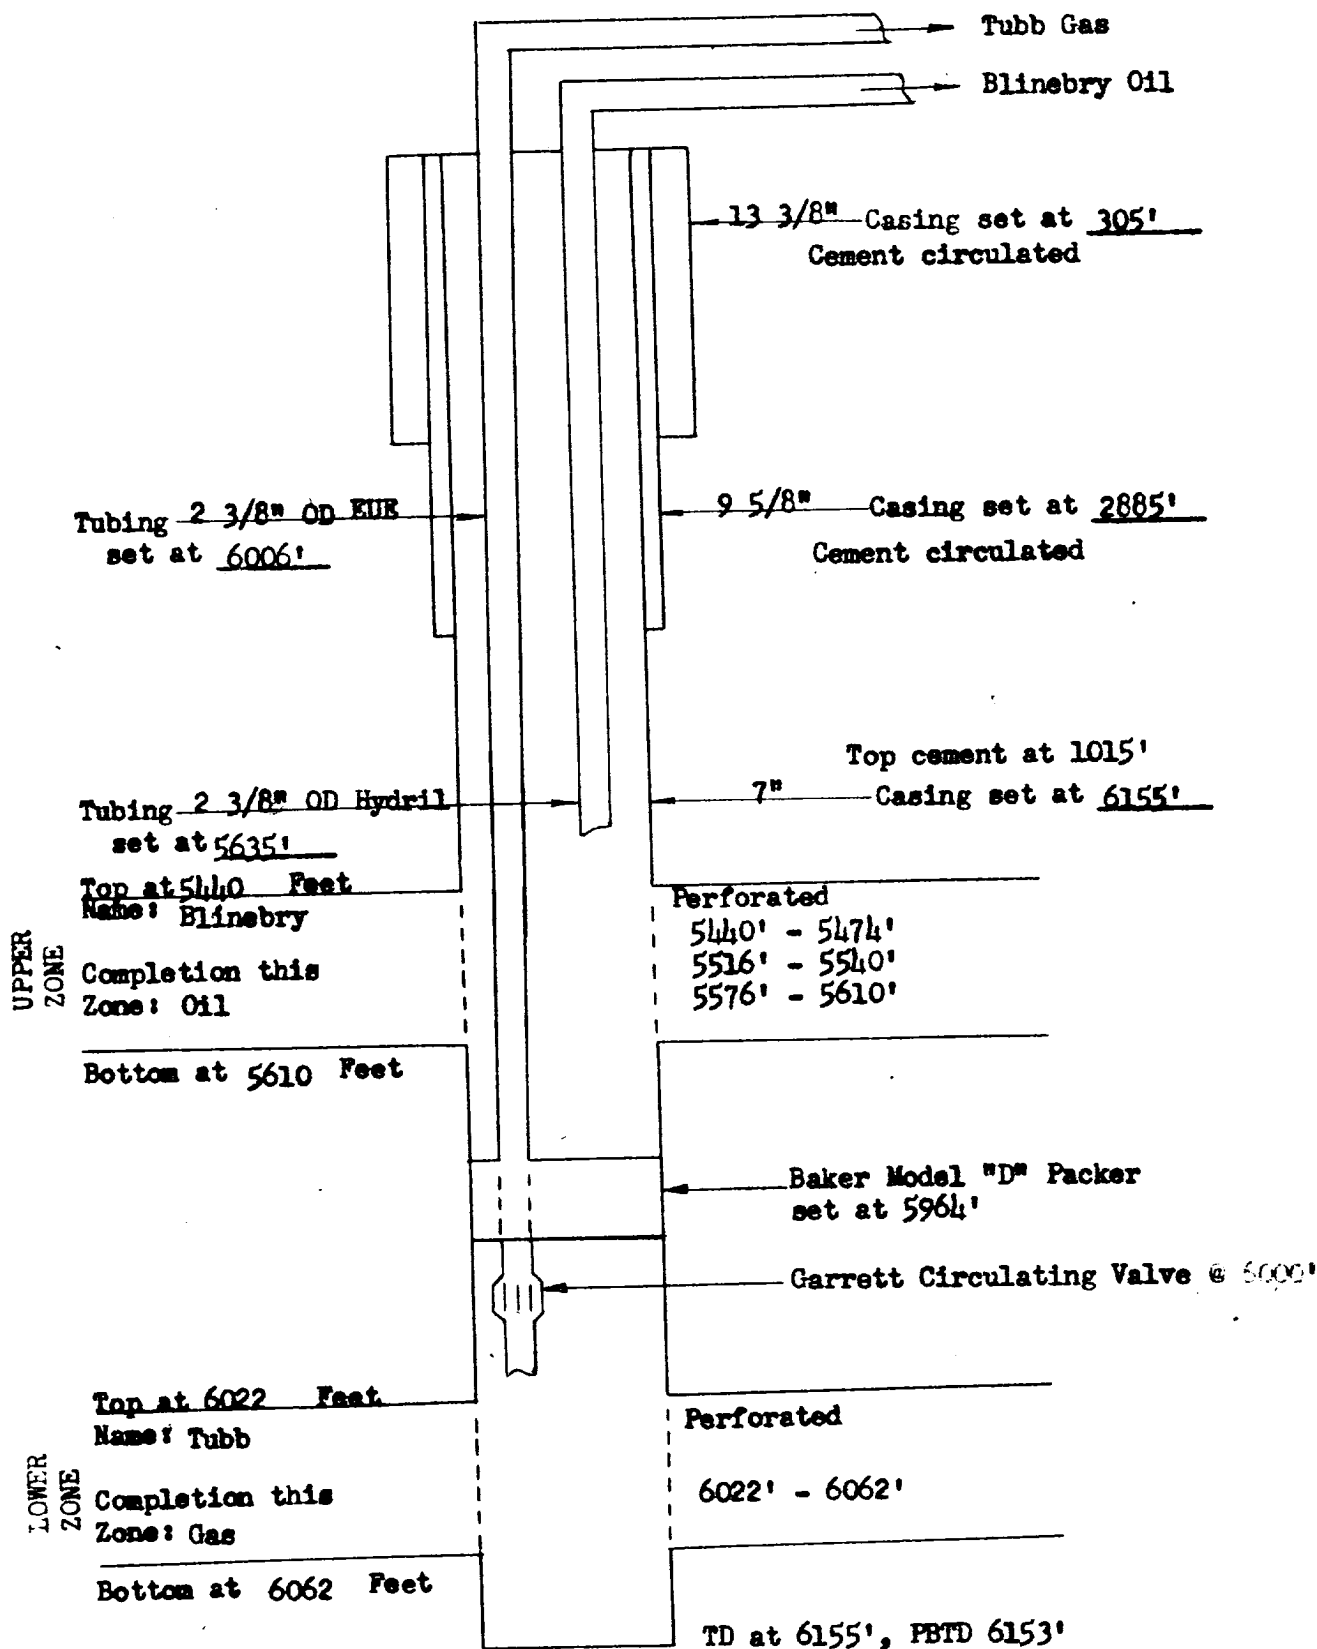

COMPANY: The Texas Company

LEASE: A. H. Blinebry (NCT-3) Well No. 1

FIELD: Blinebry (Oil) & Tubb Gas

DATE: September 16, 1958