


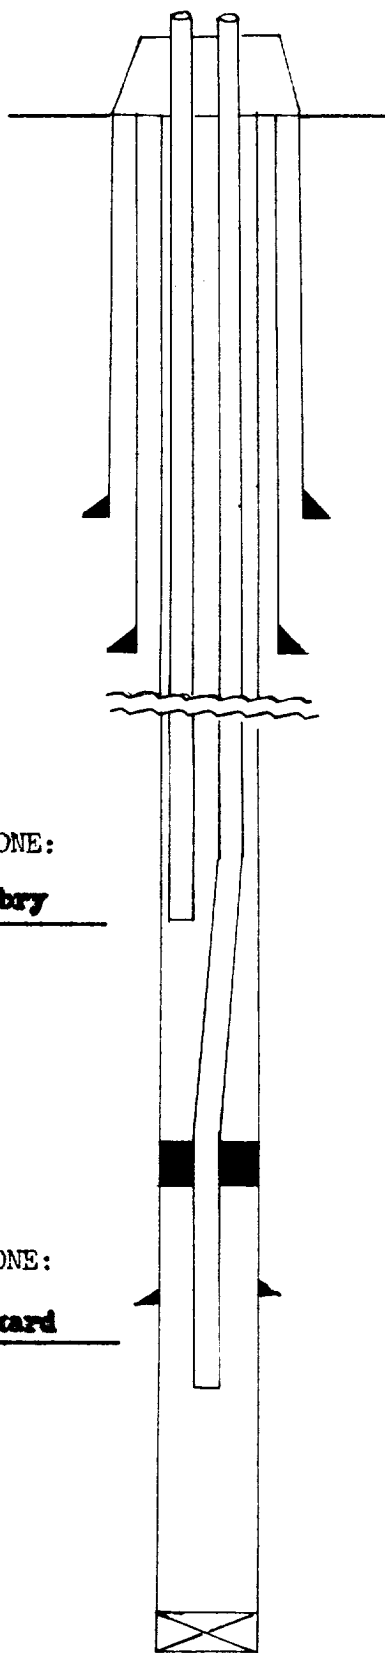

Dual Tubing Head

Ground Level

13 " Surface Casing set at 305 ' with 250 Sx. Cement Circulated.

9-5/8 " Intermediate Casing set at 3178 ' with 650 Sx. Cement. Top Cement 2200 '.

UPPER ZONE:

Blinebry

2-3/8 " OD Tubing (ID 1,995 ") set at 5662 '.

PERFORATIONS

Top 5725

Bottom 5795

Otis Type WA Production Packer set at 5850 '.

LOWER ZONE:

Drinkard

2-3/8 " OD Tubing (ID 1,995 ") set at 6893 '.

PERFORATIONS

Top OH 6886

Bottom 6970

Plug-back Depth 6970 '.

Total Depth 6970 '.

7 " Oil String Casing set at 6886 ' with 500 Sx. Top Cement 2965 ' (calculated)

PAN AMERICAN PETROLEUM CORPORATION

DIAGRAMMATIC SKETCH - DUAL COMPLETION
Lease Name and Well No. State 5 No. 1

SCALE:

DRG.
NO.