


DIAGRAMMATIC SKETCH

ING DUAL COMPLETION INST

TION (TUBELINES)

NOTE: Cemented down both
2-7/8" casing strings with
750 sx. Class "C" Neat cement.

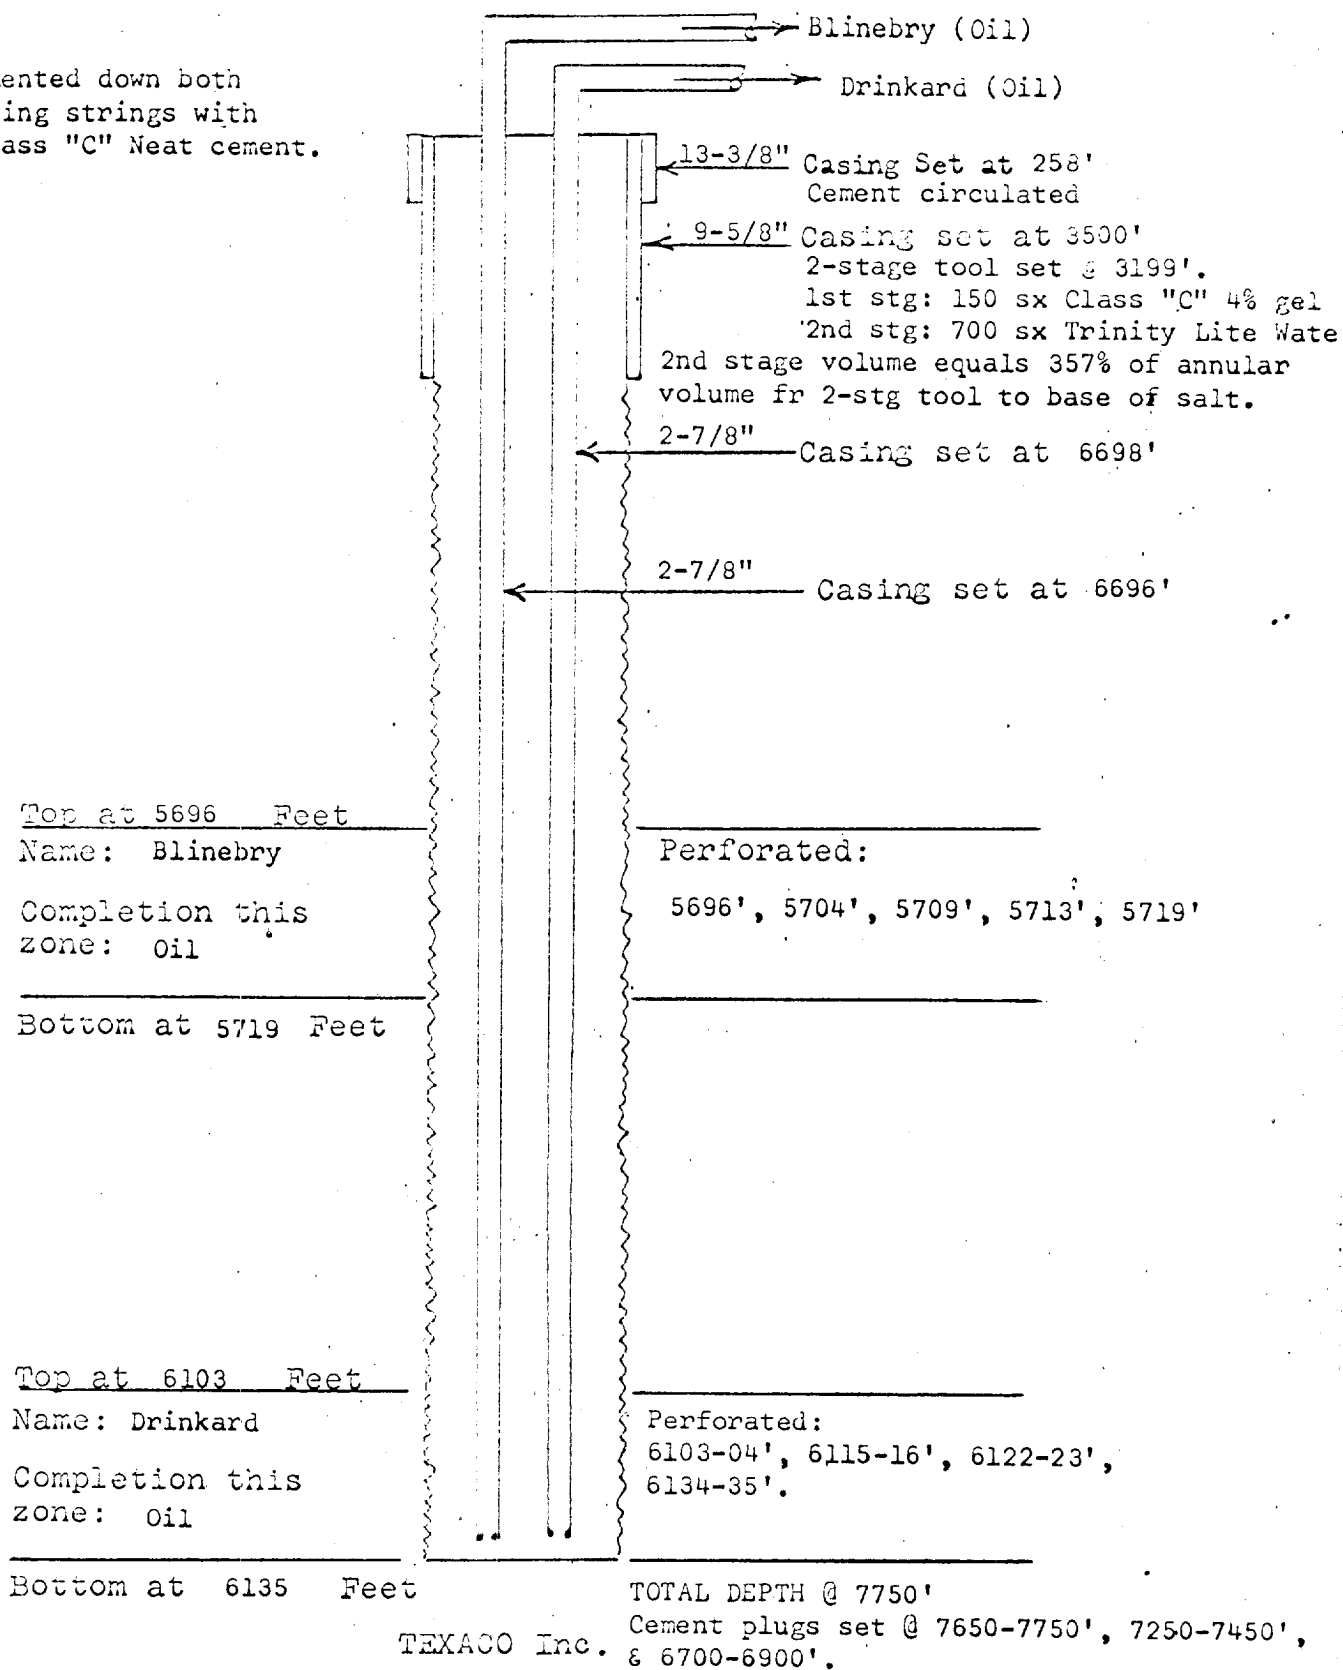

LEASE: C. C. Fristoe "A" (NCT-2) Well No. 7
FIELD: North Justis (Blinebry & Drinkard)
DATE: February 28, 1964

REVISED FROM TRIPLE TO DUAL COMPLETION