


Revised

DIAGRAMATIC SKETCH SHOWING DUAL COMPLETION INSTALLATION

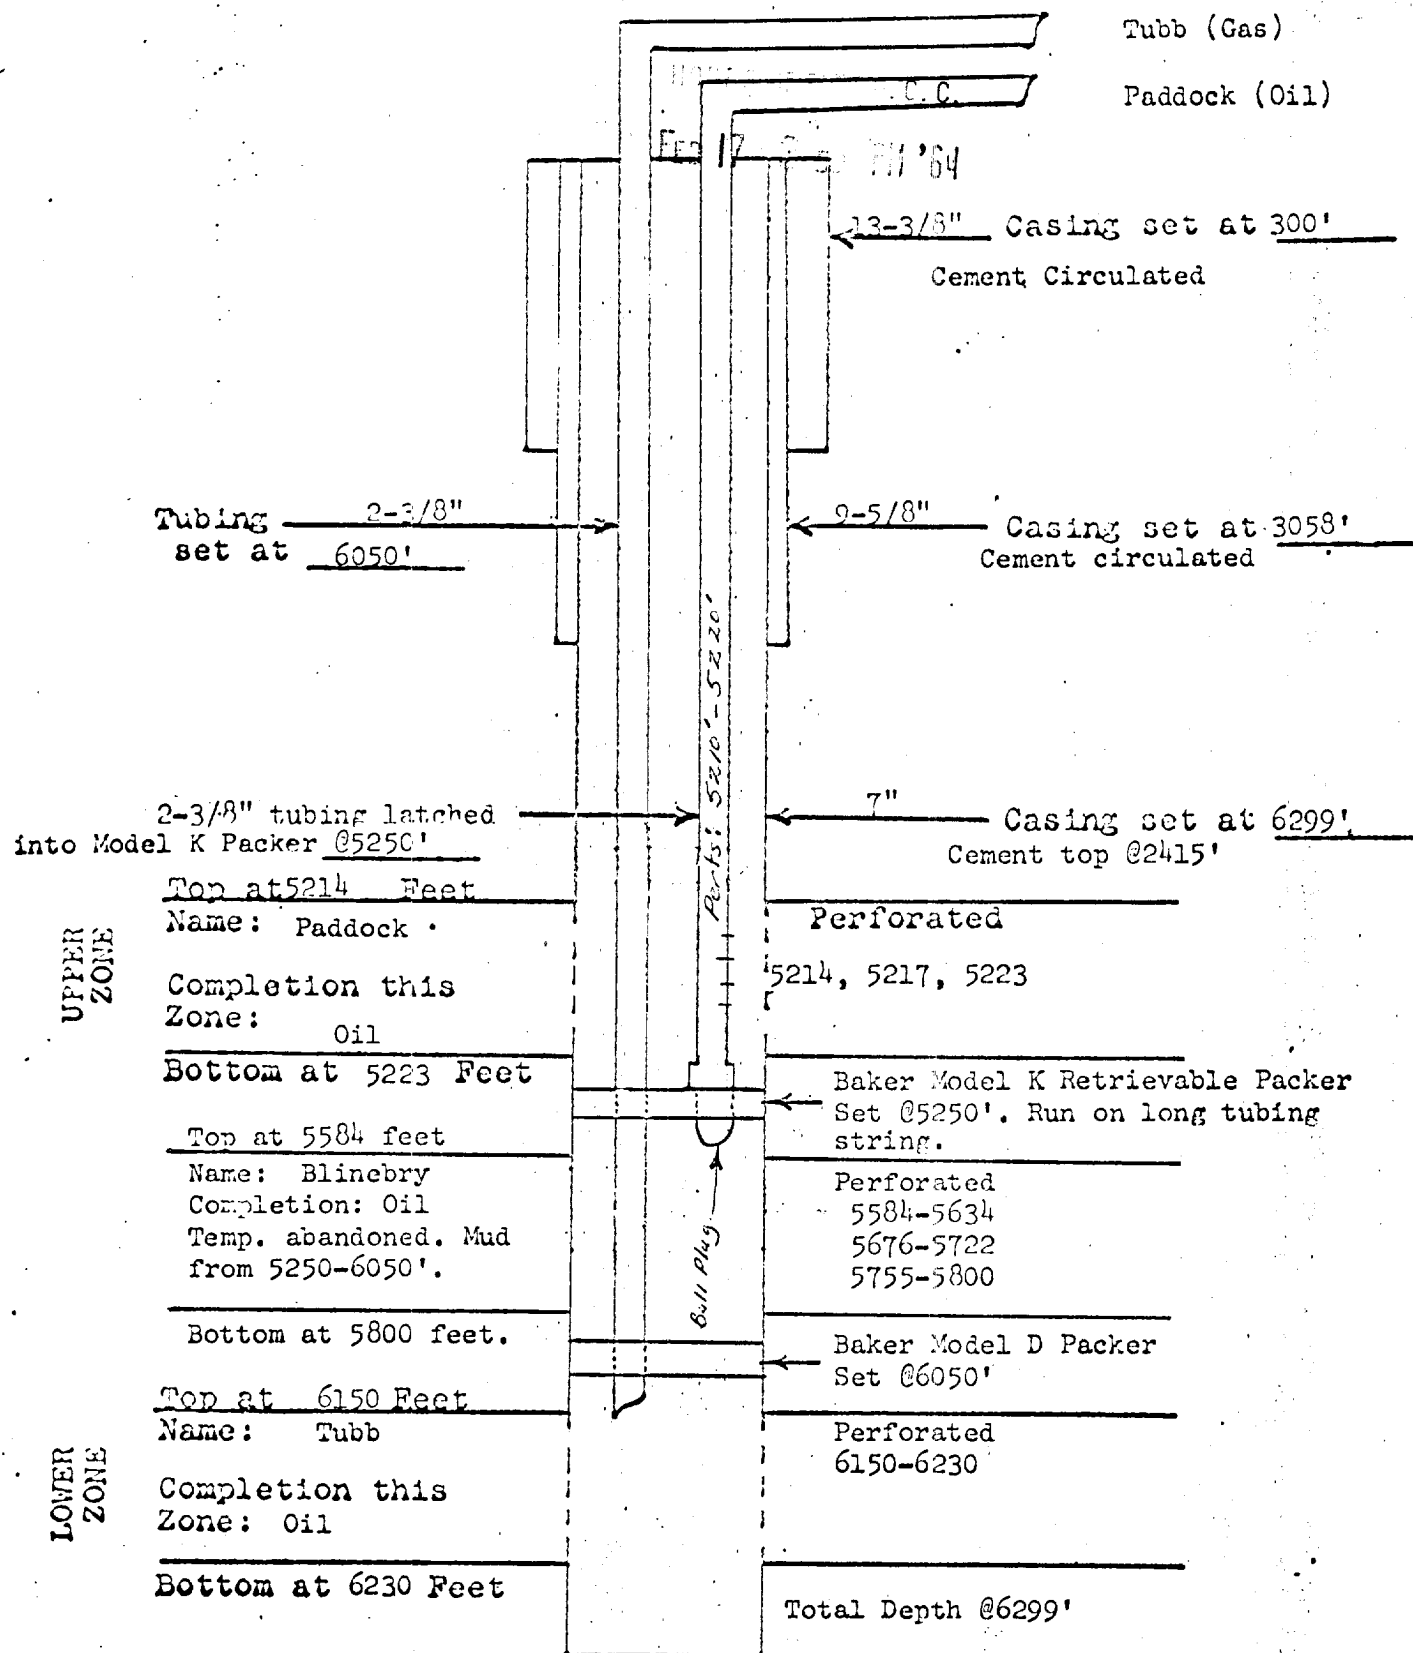

COMPANY: TEXACO Inc.

LEASE: A. H. Blinebry (NCT-1) Well No. 8

FIELD: Tubb (Gas) & South Paddock

DATE: February 13, 1964