


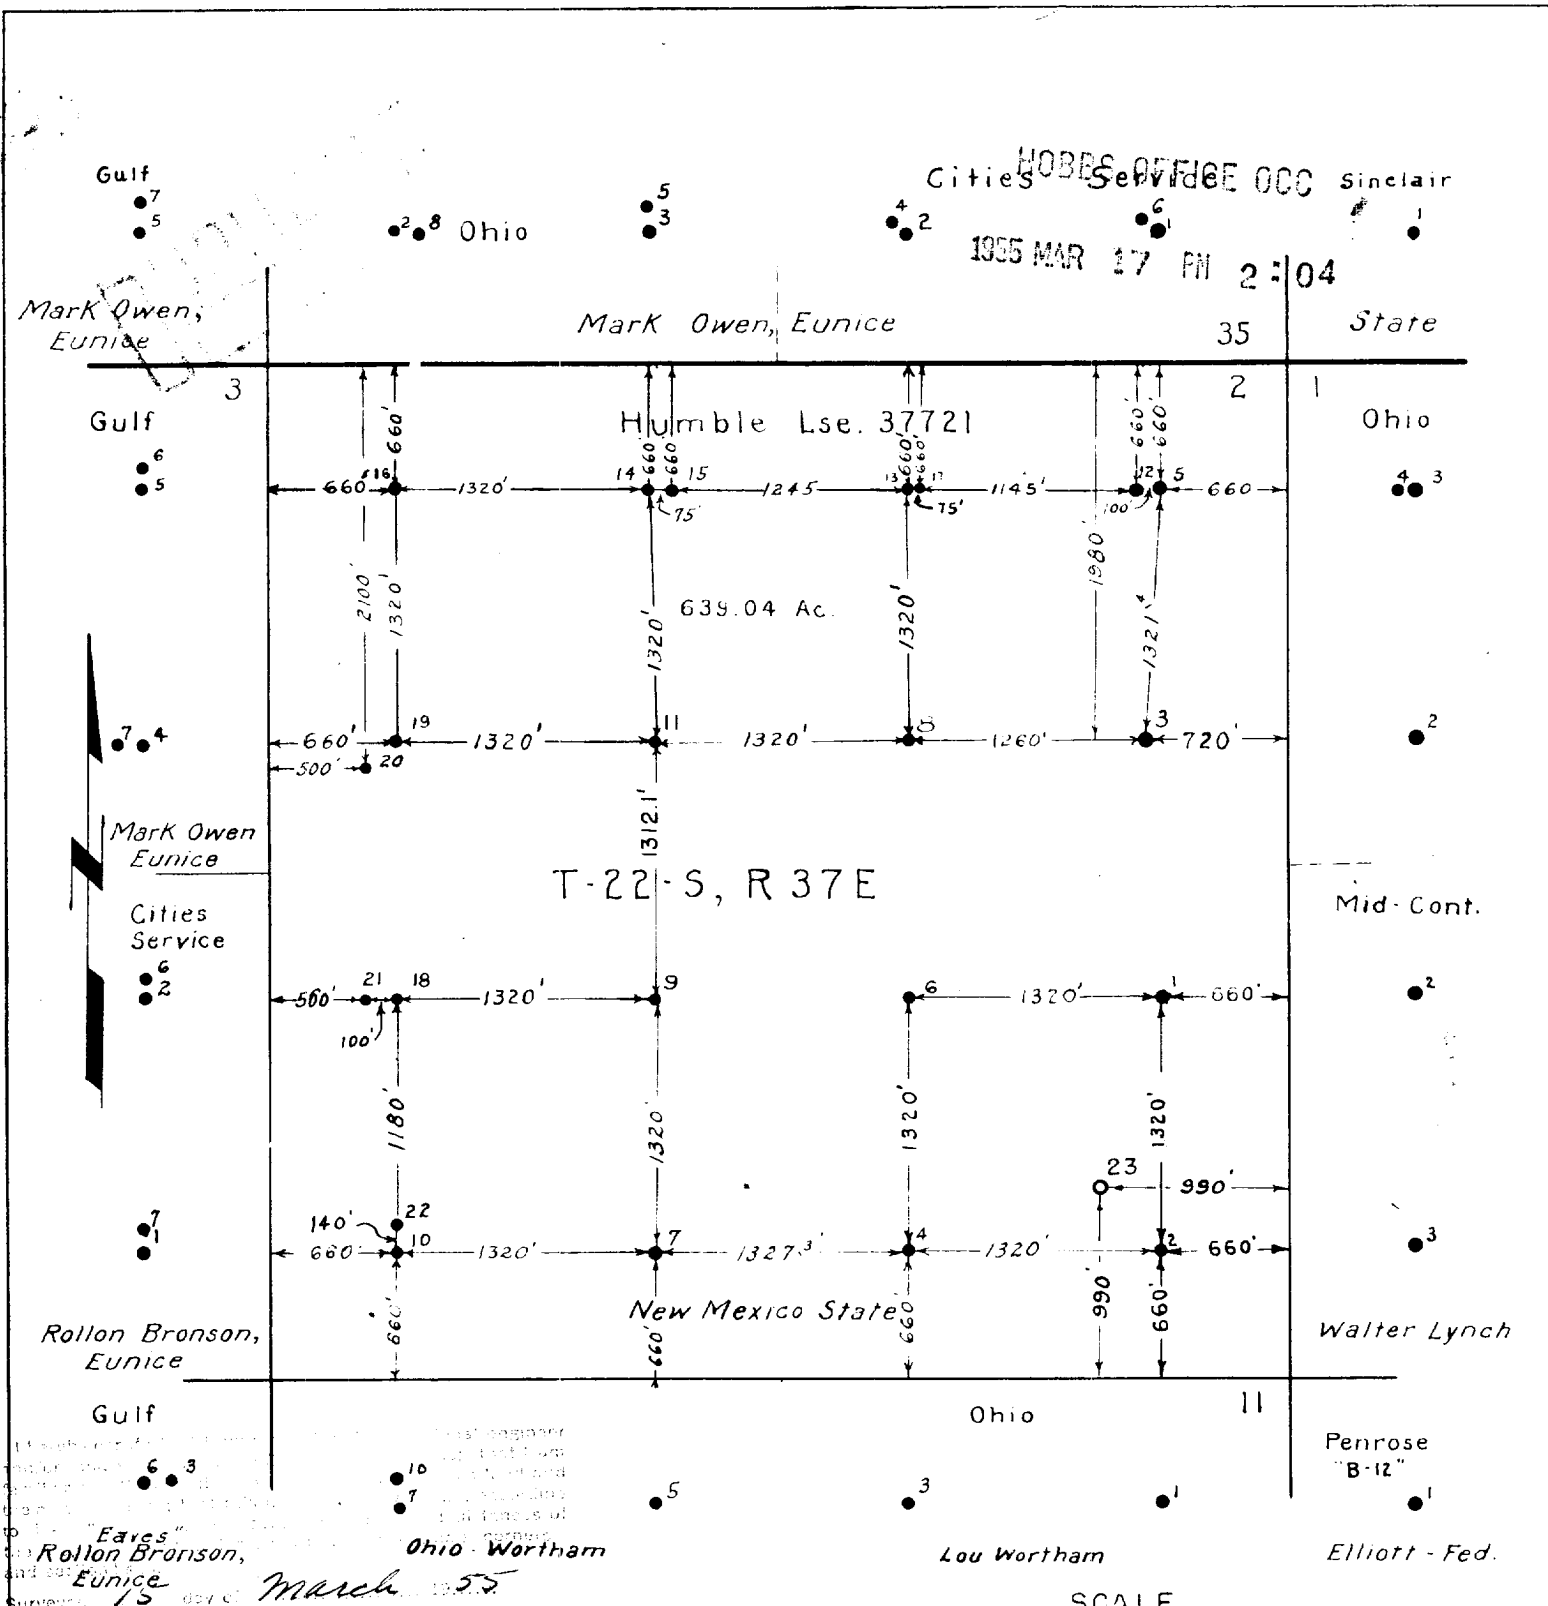

Note: The area shown hereon is a portion of Lease No. 37721 which covers 6023.83 acres, except Parker Drilling Co. owning rights to 4250' depth on SW/4 of SW/4 of Sec. 2, T22S, R37E, Lea Co., NM.

E. T. Shahan
 Registered Professional Engineer & Land Surveyor
 in the State of New Mexico. (Seal)

Surveyed 15 day of March 1955

Humble New Mexico State "S" Lease No. 37721 Sec. 2, T-22-S, R-37-E Lea Co., N. M.		
HUMBLE OIL & REFINING COMPANY CIVIL ENGINEERING DEPARTMENT MIDLAND, TEXAS		
DRAWN <u>C. Watson</u> CHECKED <u>[Signature]</u> APPR. <u>[Signature]</u>	SCALE <u>1" = 1000'</u> DATE <u>10-8-45</u> REVISED <u>[Blank]</u>	FILE NO. WT-A-417