


DIAGRAMMATIC SKETCH SHOWING DUAL COMPLETION INSTALLATION (TUBINGLESS)

Note: 2-7/8" casing cemented with 1300 sx class "C", 4% gel. Cement volume equals 195% of annular volume from TD to base of salt.

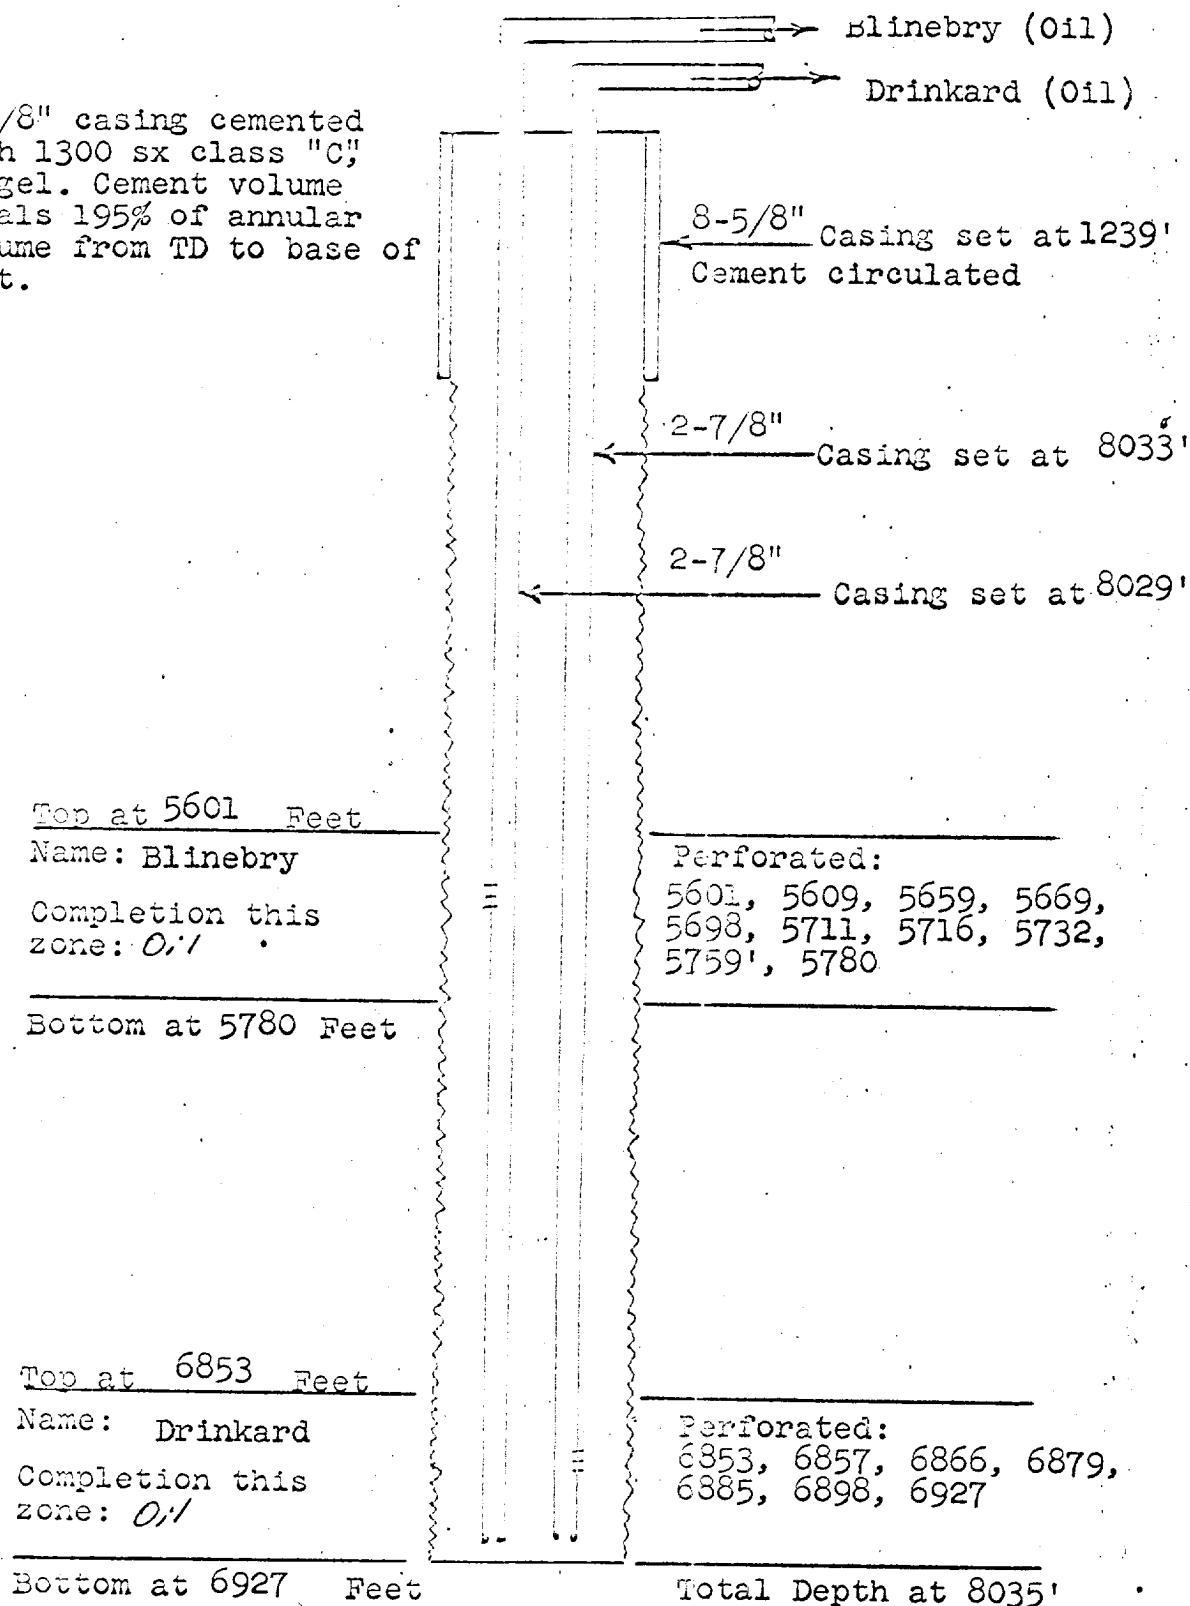

TEXACO Inc.

LEASE: A. H. Blinebry (NCT-4) Well No. 4
 FIELD: Blinebry (Oil) and Drinkard (Oil)
 DATE: July 23, 1964