


DIAGRAMMATIC SKETCH SHOWING DUAL COMPLETION INSTALLATION (TUBINGLESS)

Note: Cemented with 1000 sacks
Class "C" 4% gel. Cement volume
equals 174% of annular space
from T.D. to base of salt

Top at 5628 Feet
Name: Blinebry
Completion this
zone: Oil
Bottom at 5718 Feet

Top at 6155 Feet
Name: Tubb
Completion this
zone: Gas
Bottom at 6228 Feet

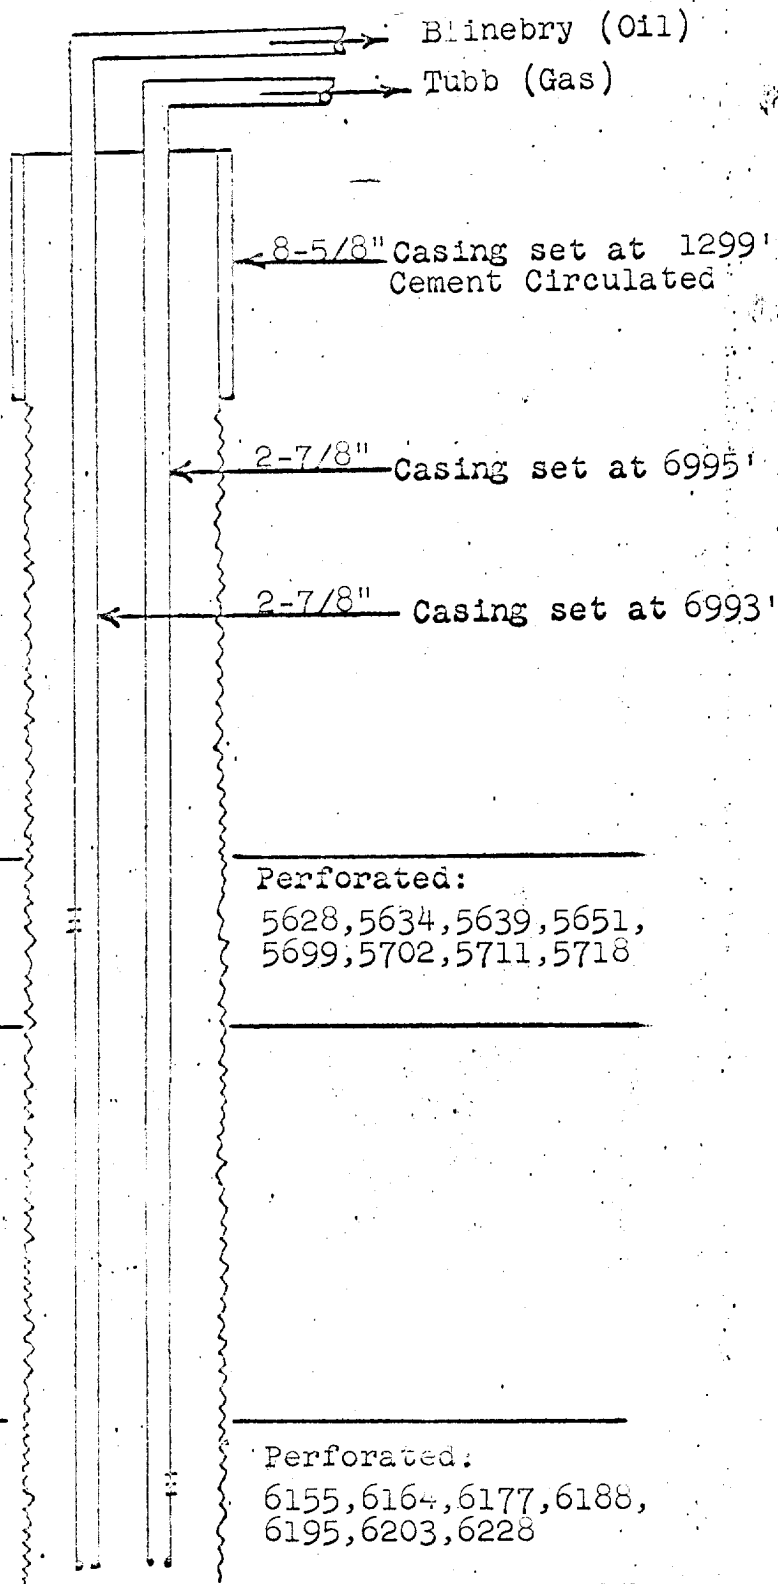

TEXACO Inc.

LEASE: A. H. Blinebry (NCT-1) Well No. 17
FIELD: Blinebry (Oil) & Tubb (Gas)
DATE: August 25, 1964