


DIAGRAMMATIC SKETCH OF TRIPLE TUBINGLESS COMPLETION

NOTE: 2-7/8" casing cemented with 400 sacks of Class "C", 8% gel, and 400 sacks Class "C", 4% gel cmt. Cement volume equals 123% of calculated annular volume from TD to base of salt at 2520'.

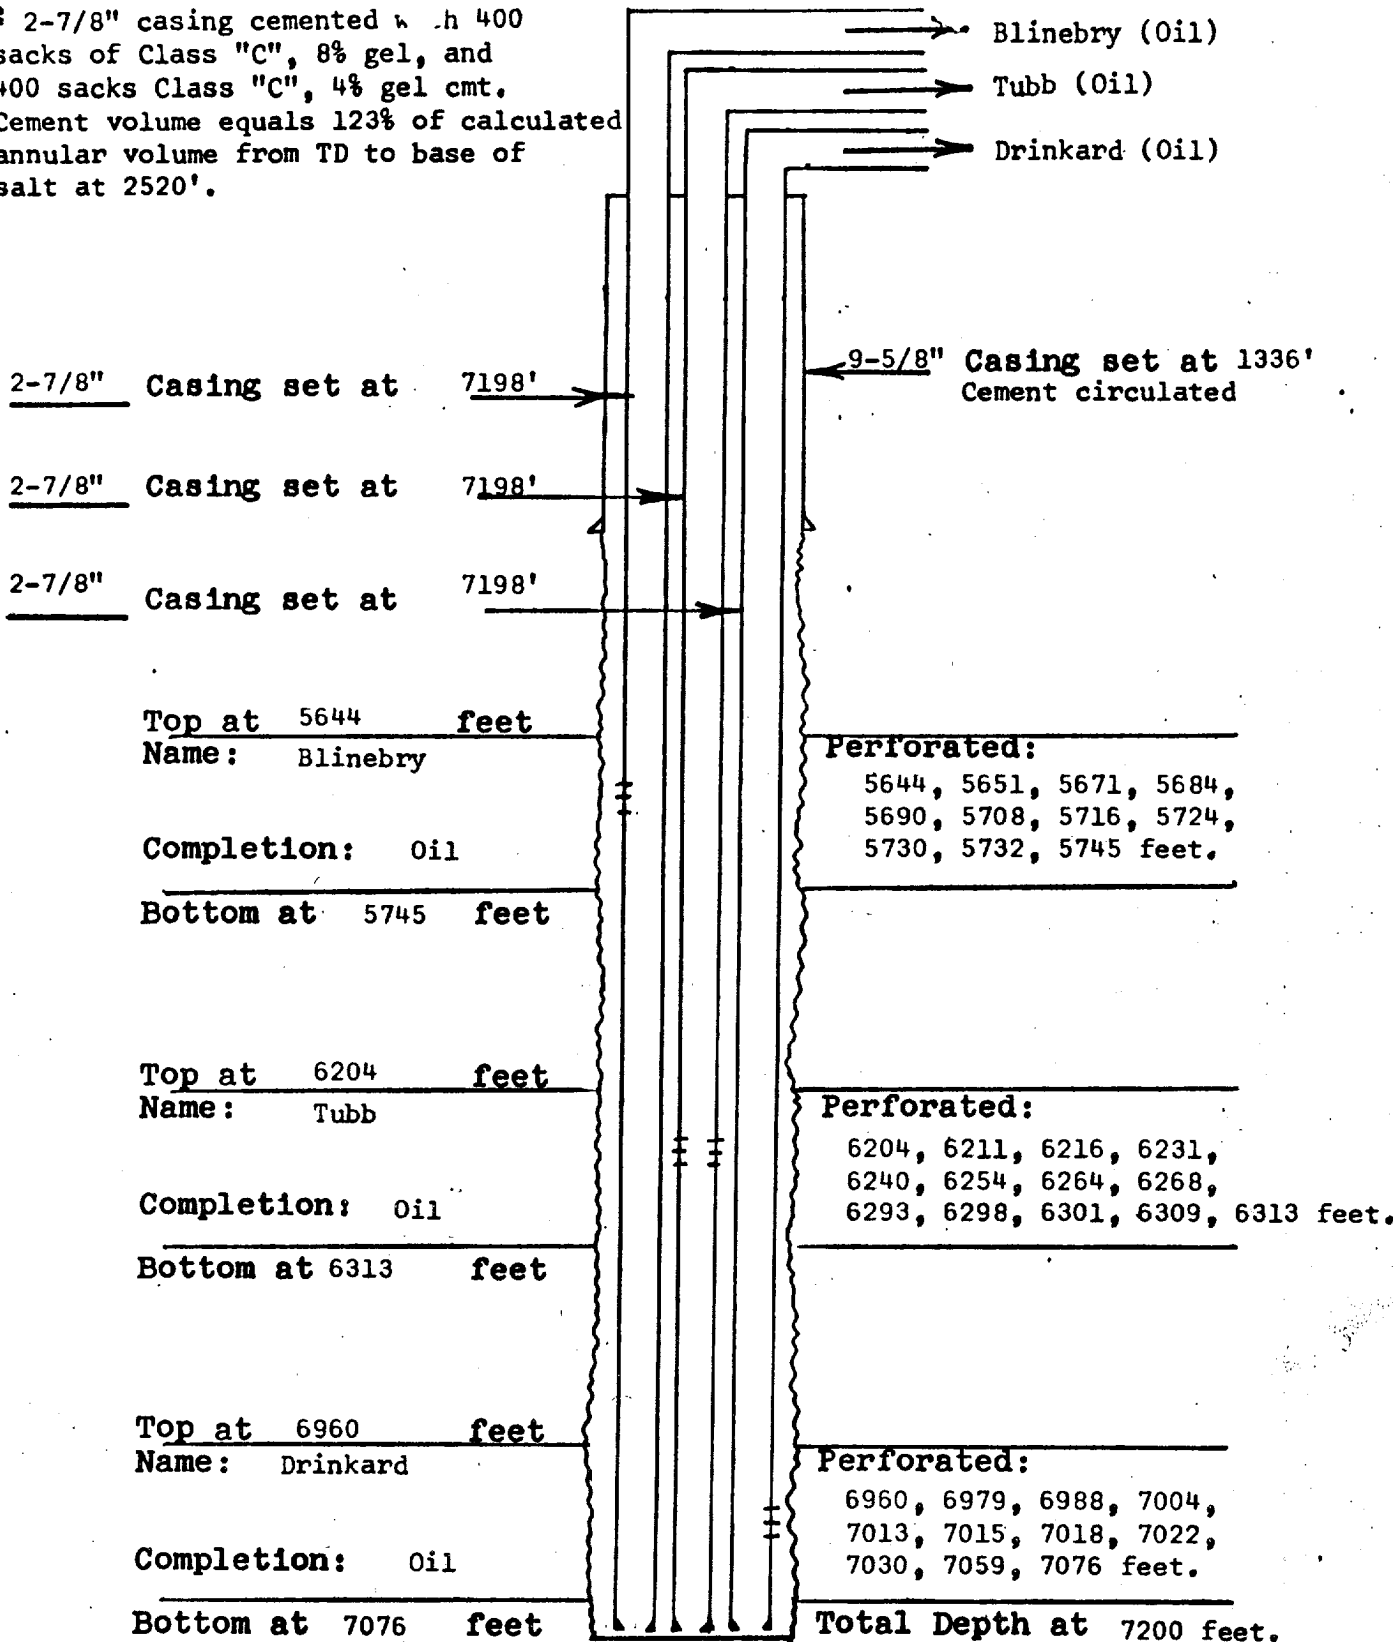

TEXACO Inc.

Lease: A. H. Blinebry (NCT-1) Well No. 20
Field: Blinebry, Tubb & Drinkard
Date: January 18, 1965