

WELL COMPLETION SKETCHES

LOCATION

Sec 9-235-36 E

1650' FSL + 1980' FWL

WELL

Account 1 #104

FIELD

Jalmat-TNSL-YTS-7R

DATE

3-25-93

☐ PRESENT COMPLETION

☒ SUGESSTED COMPLETION for P+A

PERMANENT WELL BORE DATA

WELL HISTORY


8 5/8" 24" @ 345' cntw/300sx

Tops: Tonsill - 2985

Yates - 3116

Seven Rivers - 3333

4 1/2" 12.24" FJ @ 3358' cntw/200sx

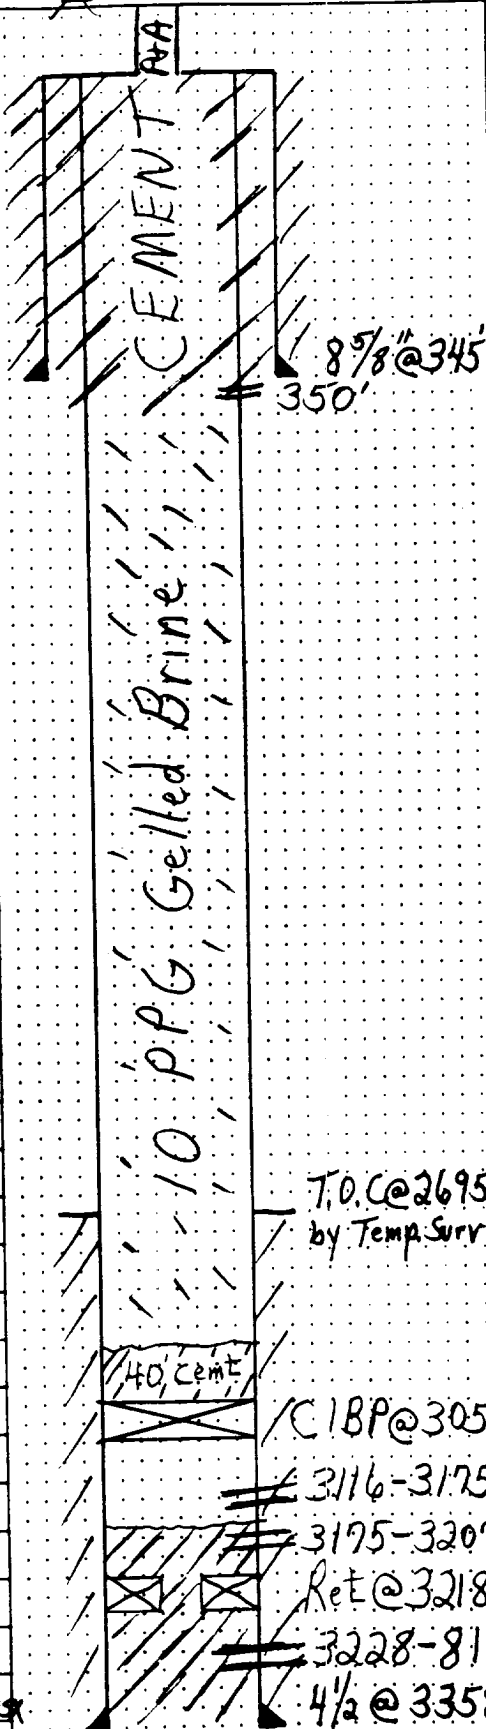

2/64- Perf - 3228-81

Acid w/1000g

S.O.T. w/20000g oil + 60000 #sd

Set Ret @ 3218 sqz

Perf 3116-3207

Acid w/1000g

Sqz Perfs w/cent

Out to 3175'

Acid 3116-3175 w/3000g

1965 - T A well

5/89 - Acid w/1400g. 15%

P.O. P.

3/93 - P+A well as shown