


# DIAGRAMMATIC SKETCH SHOWING DUAL COMPLETION INSTALLATION (TUBINGLESS)

NOTE: 2-7/8" casing cemented with 250 sacks Class "C", 8% gel, and 350 sacks Class "C", 4% gel cement. Cement volume equals 167% of calculated annular volume from TD to base of salt ~~at 2540'~~ at 2540'.

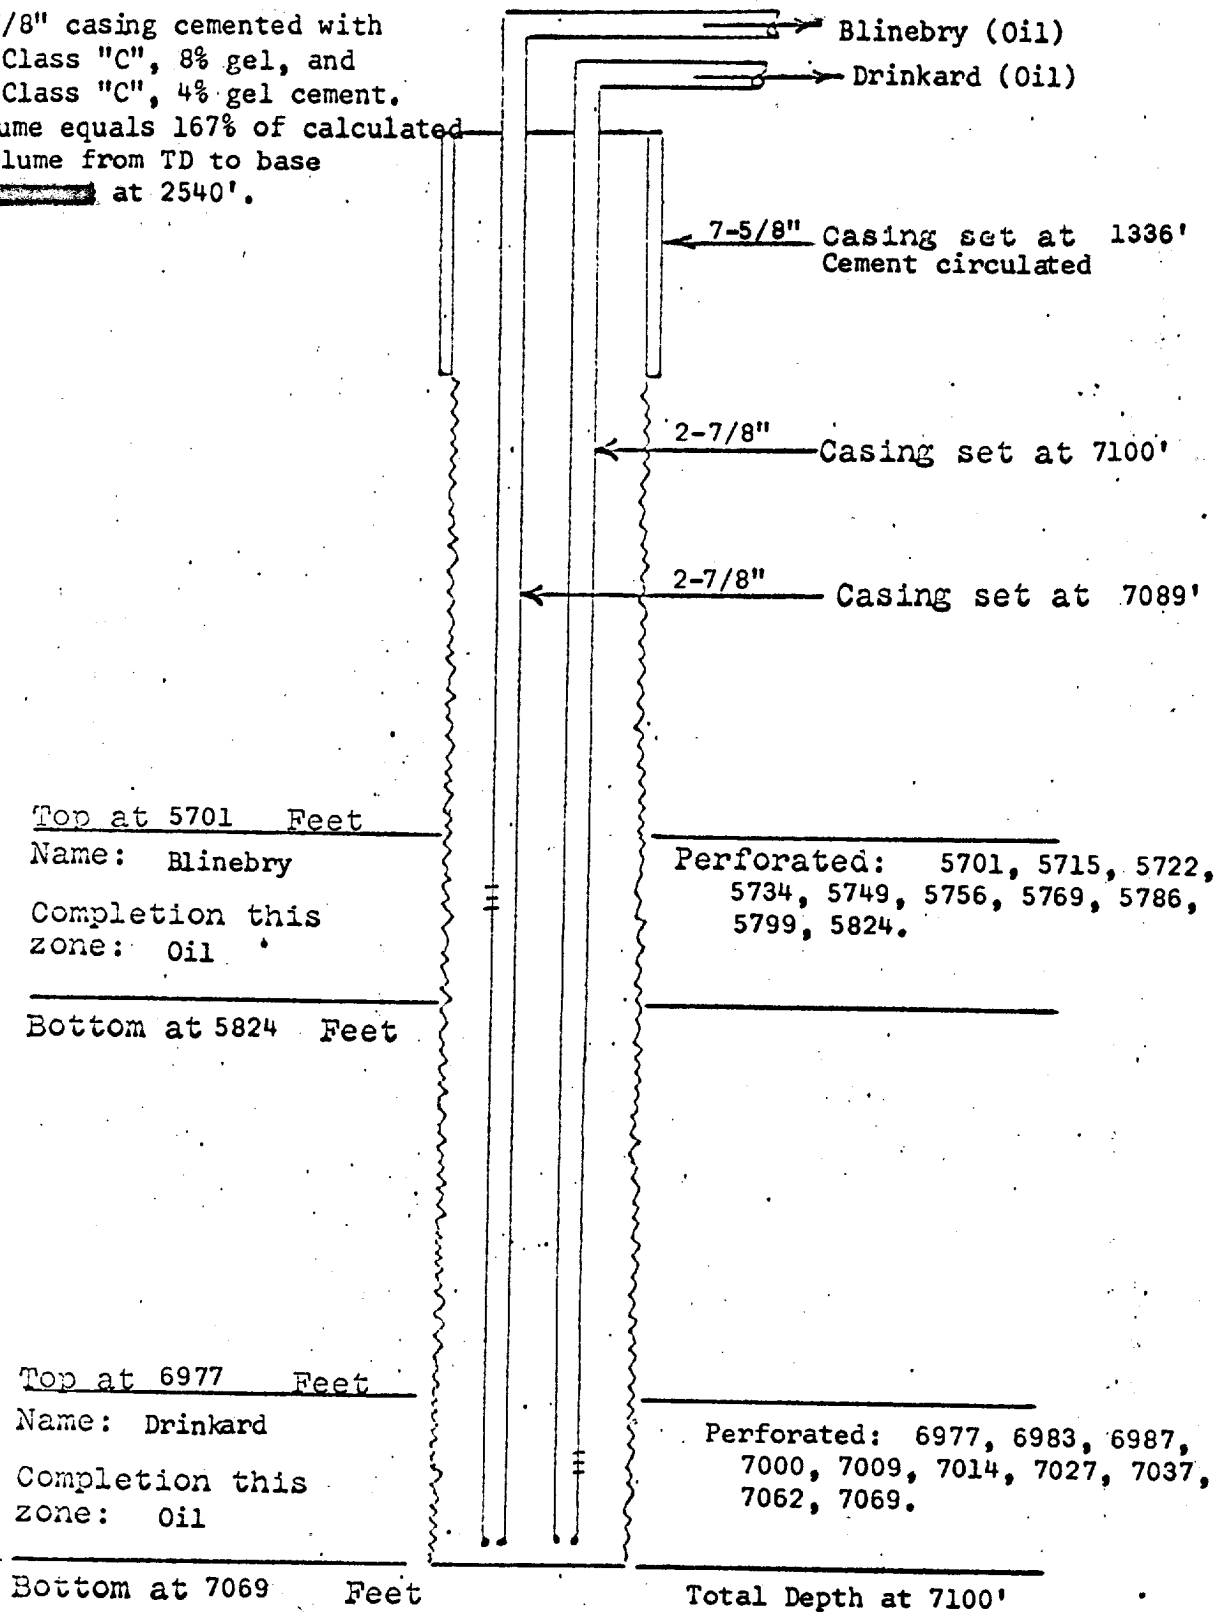

TEXACO Inc.

LEASE: A. H. Blinebry (NCT-1) Well No. 21  
FIELD: Blinebry and Drinkard  
DATE: March 16, 1965.