


# DIAGRAMMATIC SKETCH SHOWING DUAL COMPLETION INSTALLATION (TUBELESS)

2-7/8 inch casing cemented with 400 sacks Class "C" 8% gel and 400 sacks Class "C" 4% gel. Cement volume equals 141% of calculated annular volume from TD To Base of Salt at 2490'.

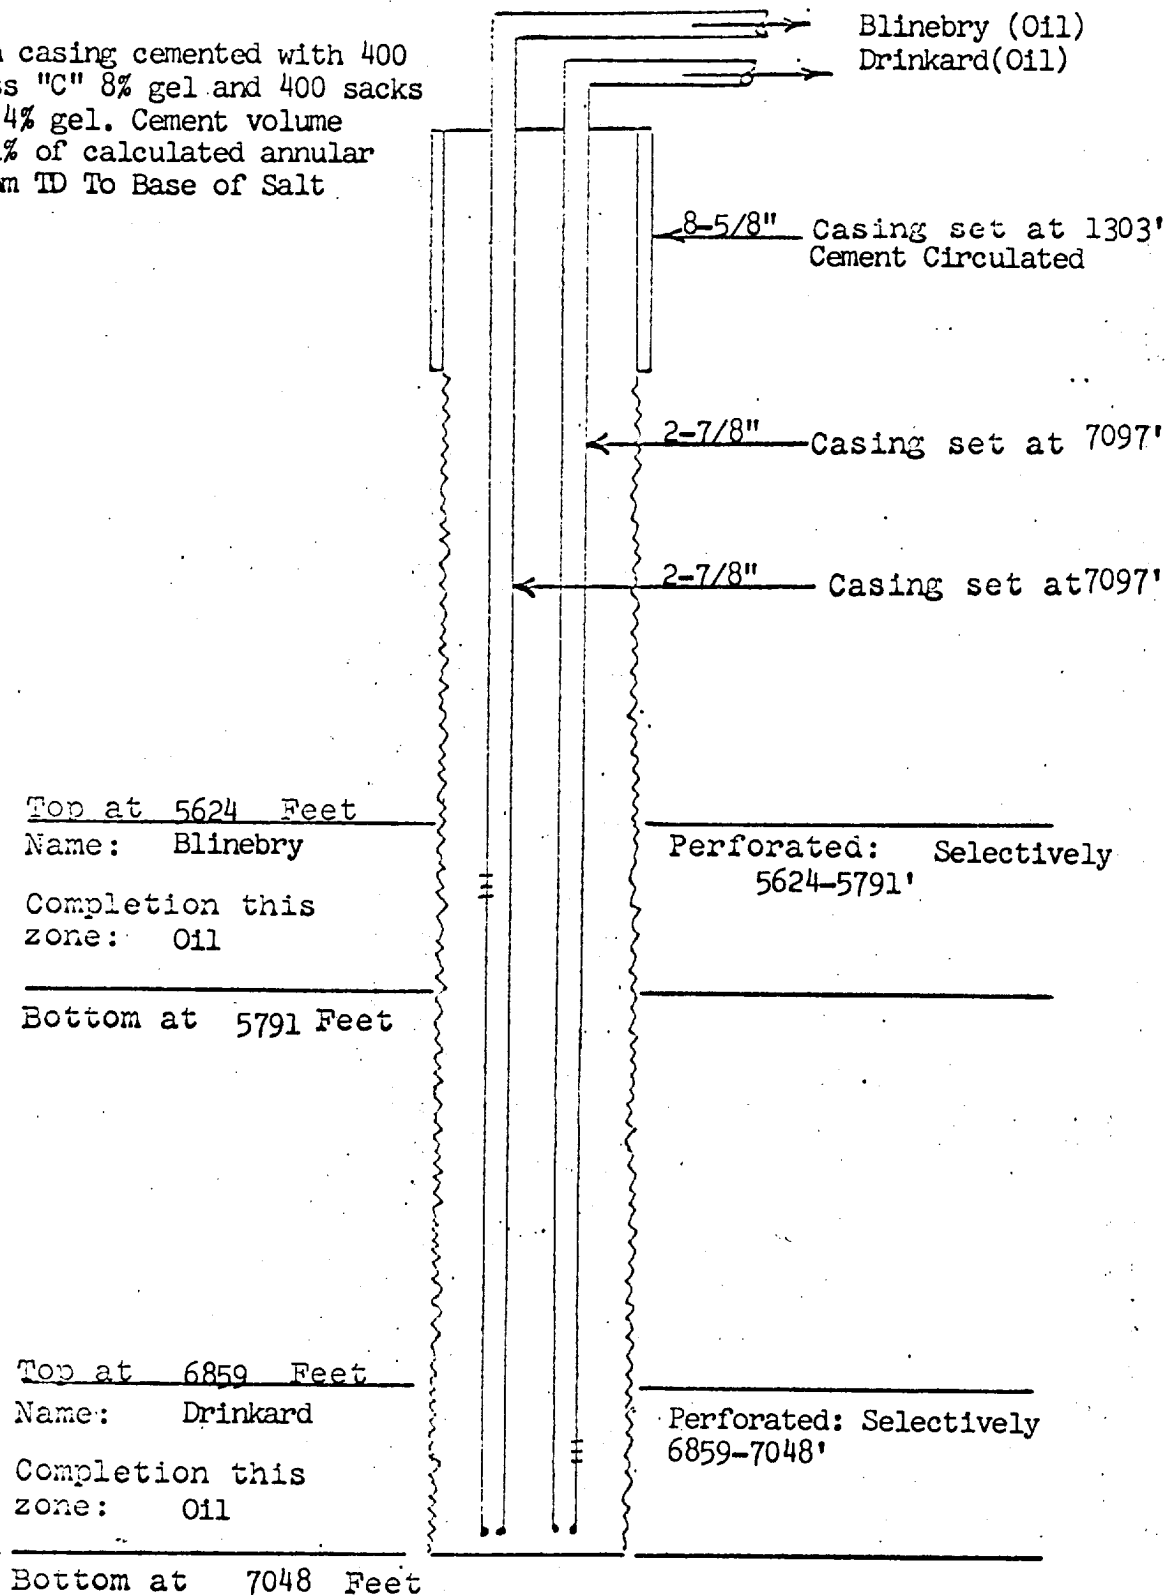

TEXACO Inc.

LEASE: A. H. Blinebry (NCT-1) No. 23  
FIELD: Blinebry & Drinkard  
DATE: March 30, 1965