


DIAGRAMMATIC SKETCH SHOWING DUAL COMPLETION INSTALLATION (TUBINGLESS)

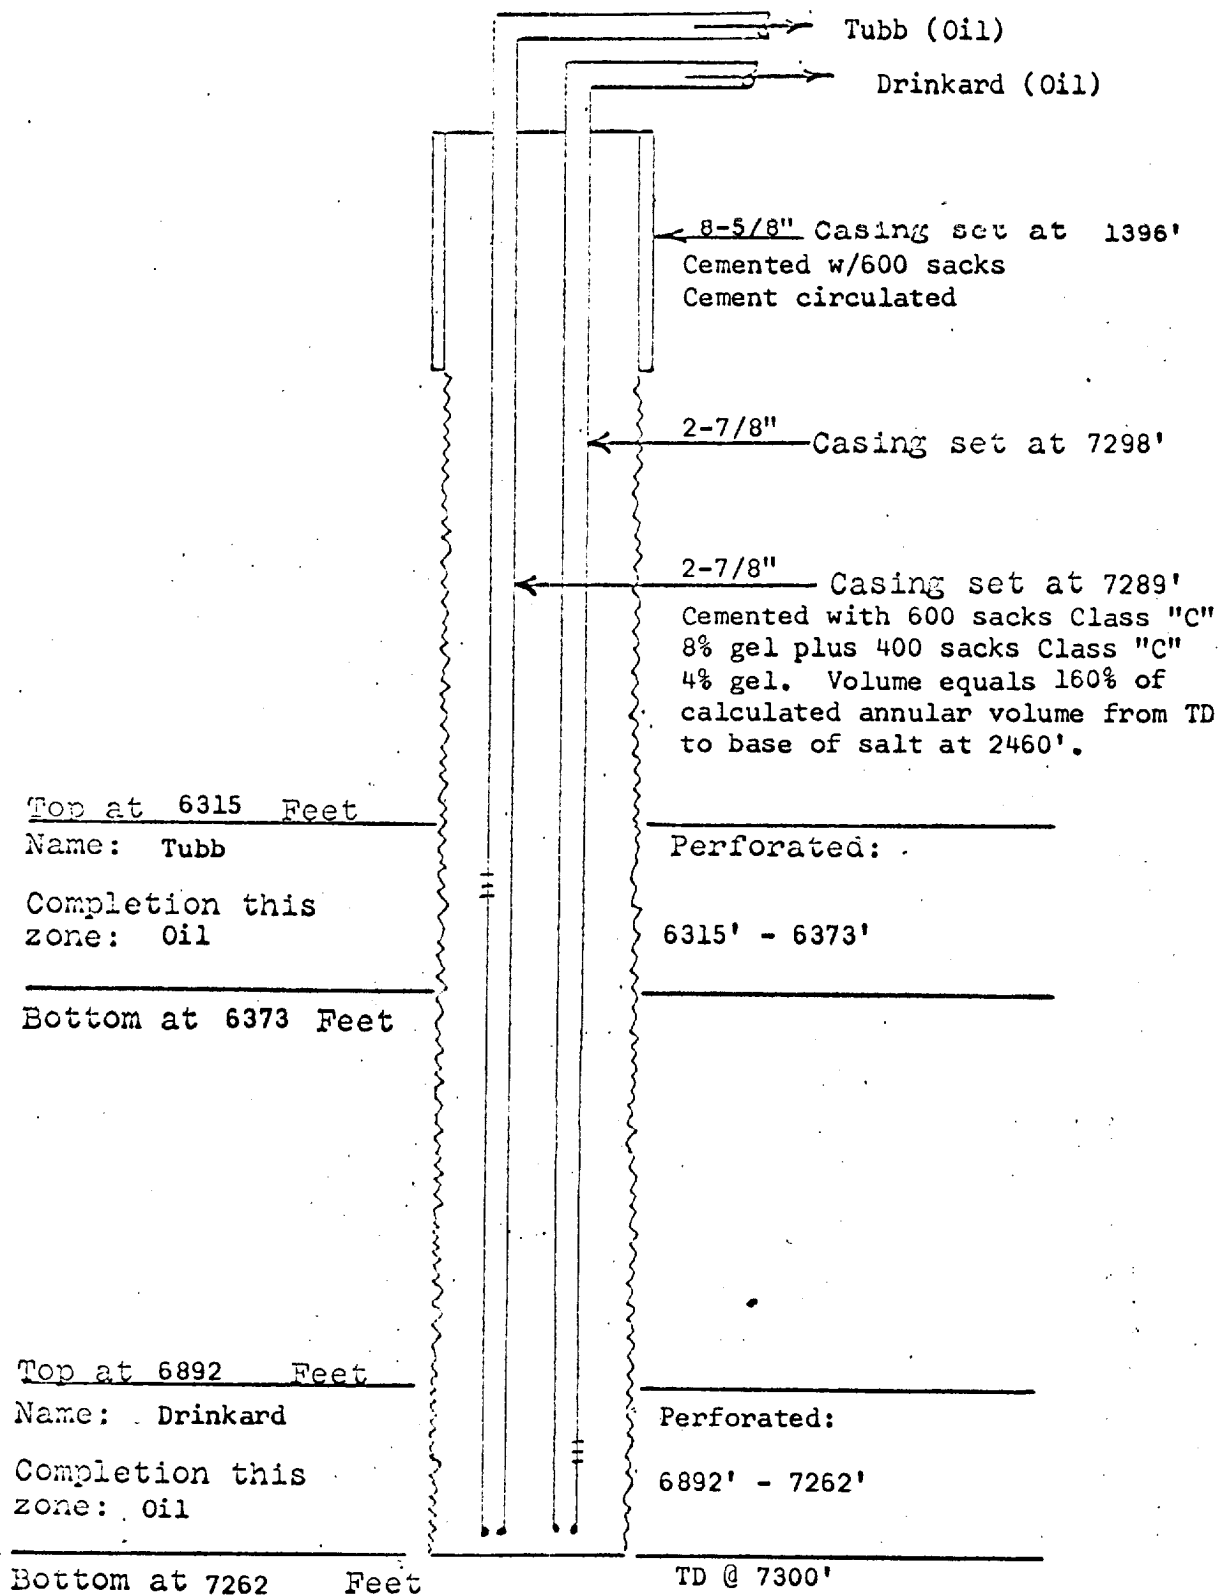

TEXACO Inc.

LEASE: A. H. Blinebry (NCT-1) Well No. 24
FIELD: Tubb Oil and Drinkard
DATE: May 6, 1965