


DIAGRAMMATIC SKETCH OF TRIPLE TUBINGLESS COMPLETION

NOTE: 2-7/8" casing cemented with 400 sacks of Class "C", 8% gel, and 600 sacks of Class "c", 4% gel, cement. Cement volume equals 154% of calculated annular volume from TD to base of salt at 2565'.

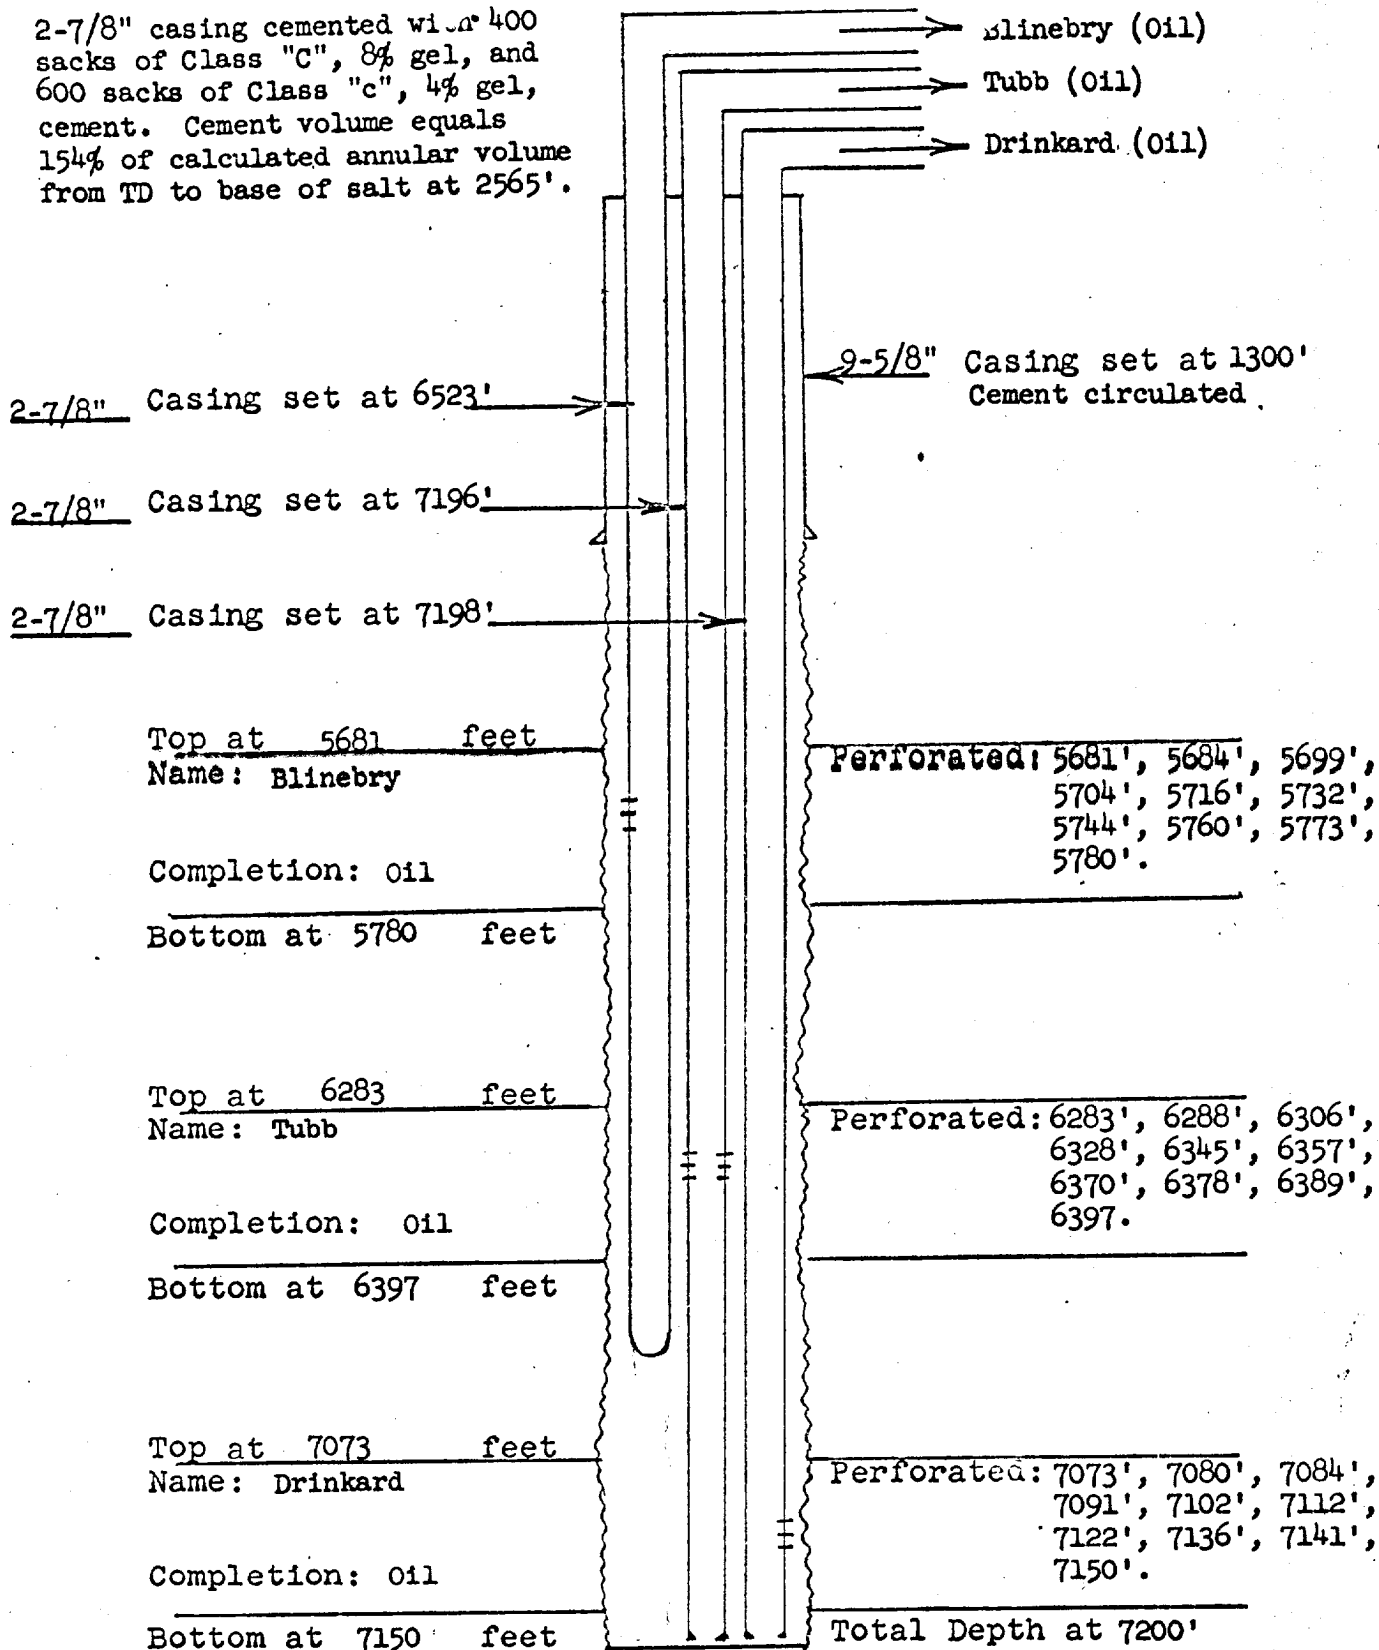

TEXACO Inc.

Lease: W. L. Nix Well No. 3
Field: Blinebry, Tubb, Drinkard
Date: May 11, 1965