


DIAGRAMMATIC SKETCH OF TRIPLE TUBINGLESS COMPLETION

NOTE: 2-7/8" casing to be cemented with 400 sacks of Class "C", 8% gel, and 600 sacks of Class "C", 4% gel, cement. Cement volume equals 154% of calculated annular volume from TD to base of salt expected at 2573'.

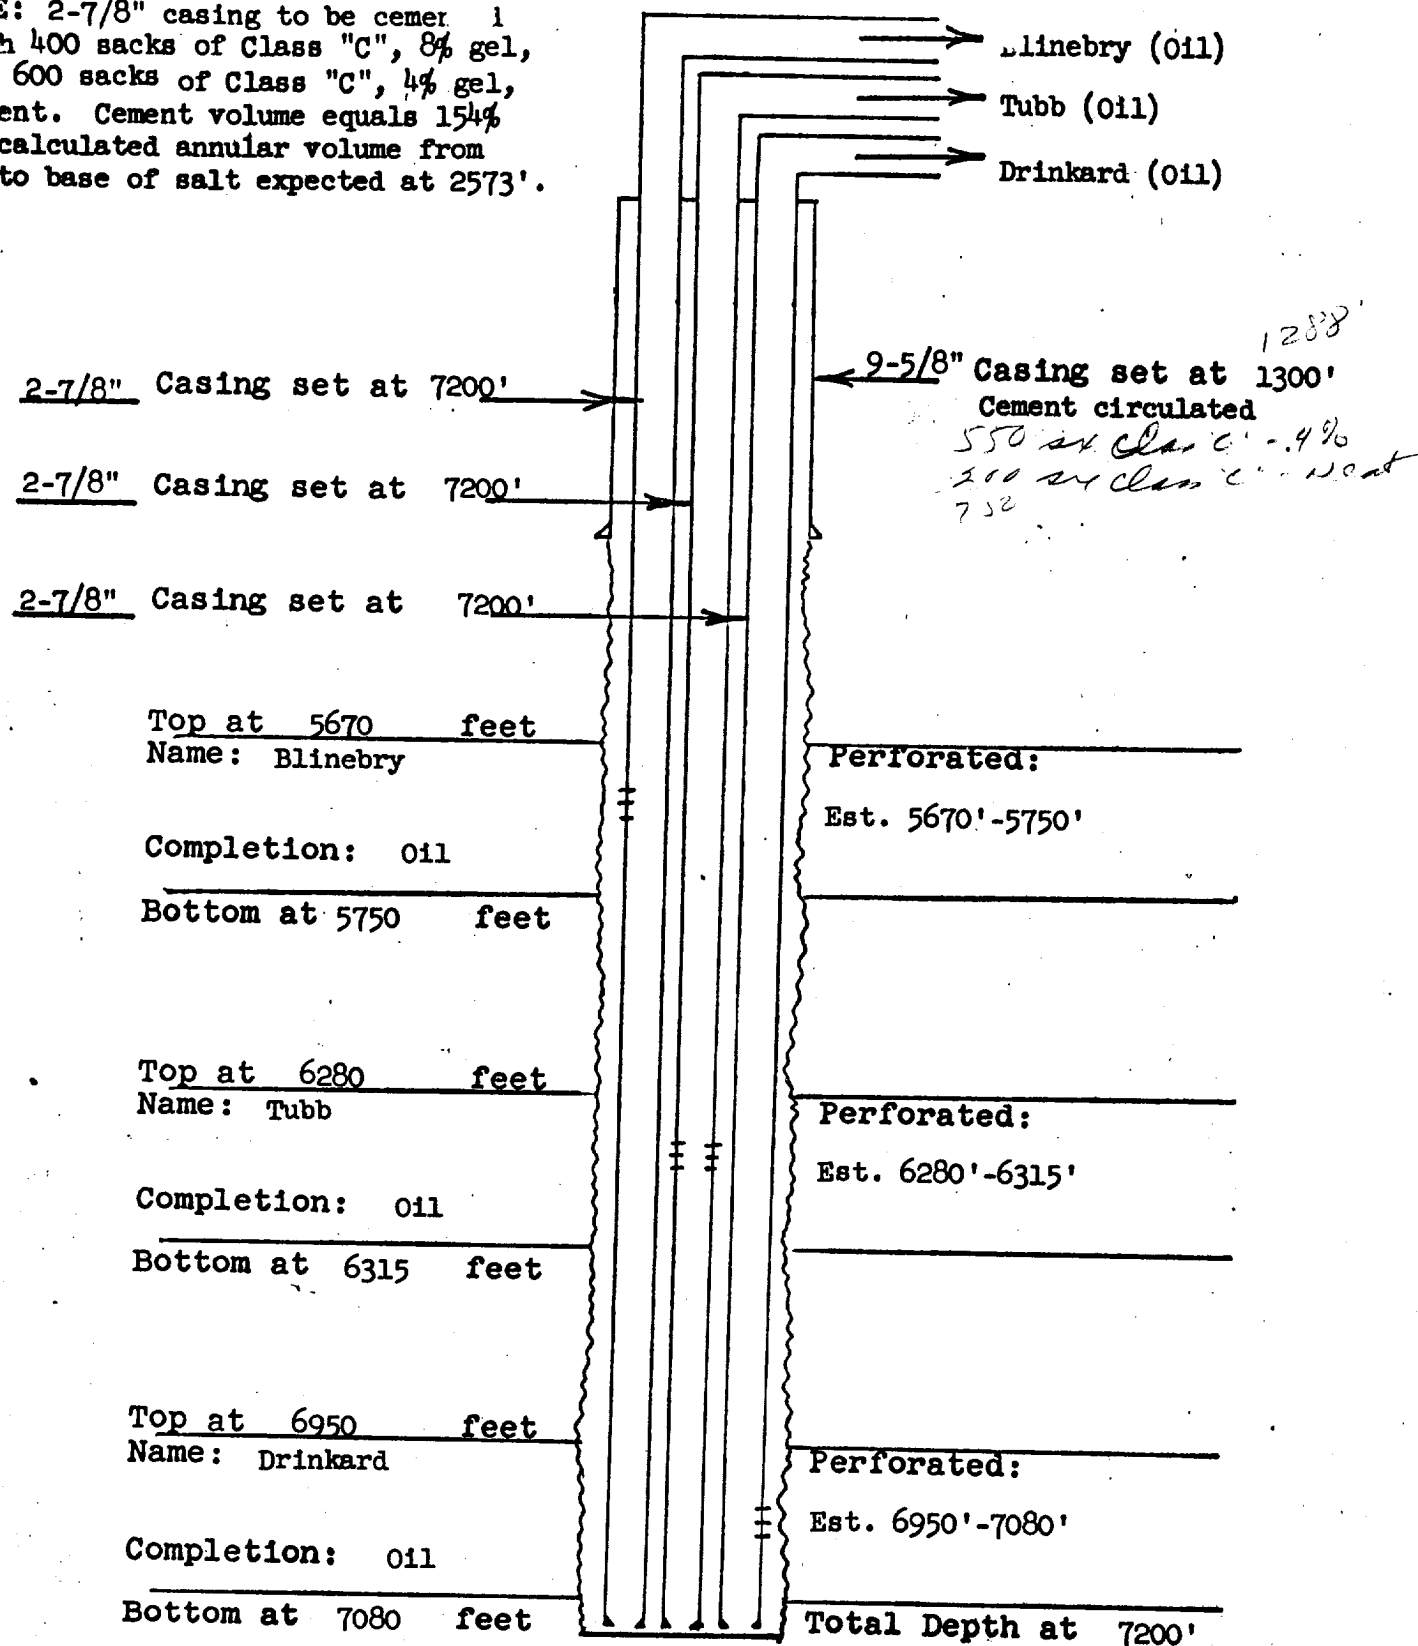

TEXACO Inc.

Lease: W. L. Nix Well No. 3
Field: Blinebry, Tubb, Drinkard
Date: March 15, 1965