


DIAGRAMATIC SKETCH SHOWING DUAL COMPLETION INSTALLATION

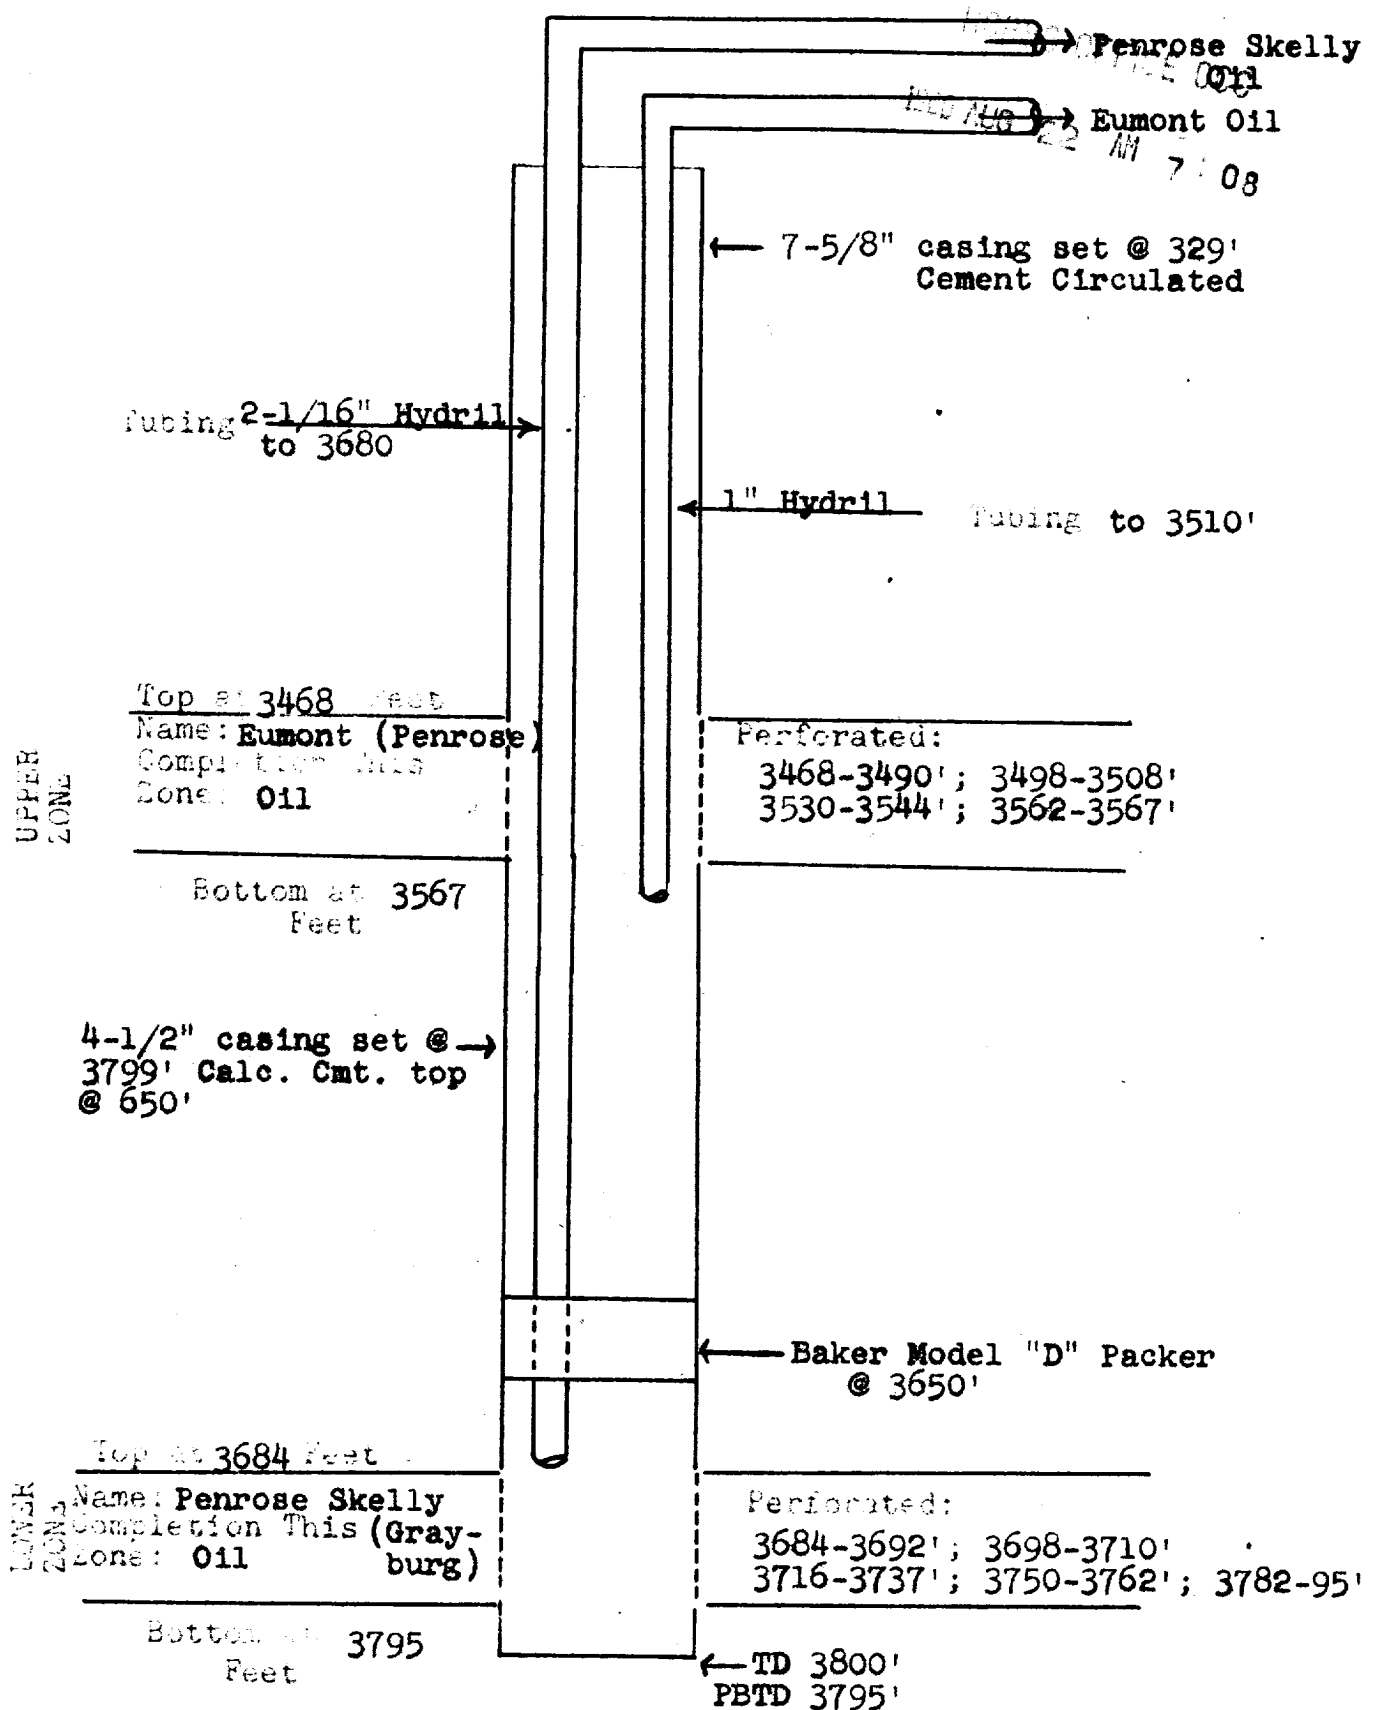

COMPANY: TEXACO Inc.
LEASE: C. P. Falby "b" Well No. 3
FIELD: Eumont (Oil) and Penrose-Skelly
DATE: August 17, 1960