


DIAGRAMMATIC SKETCH OF THE MULTIPLE COMPLETION

Ernest A. Hanson - #1 Max Gutman

Granite Wash Blinebry

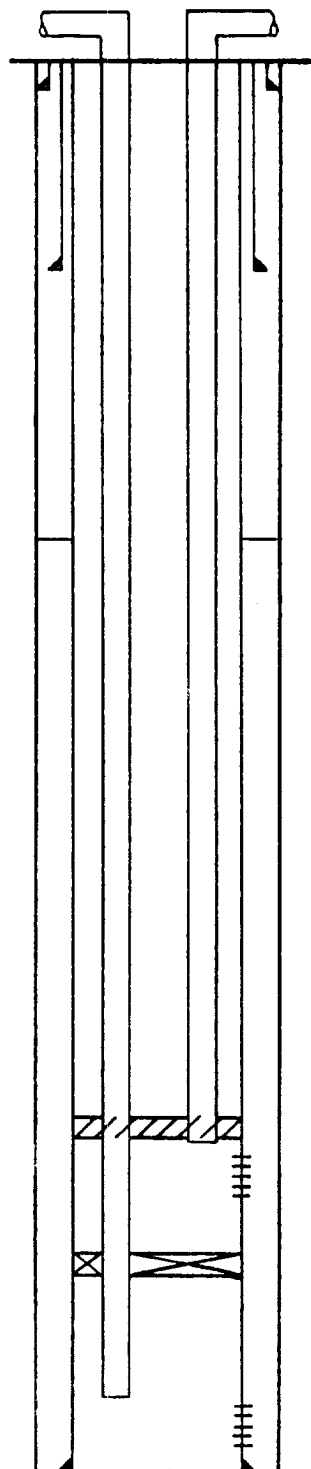

13-3/8" casing @ 112' w/100 sx. (Cmt. circ. to surf.)

8-5/8" casing @ 1170' w/450 sx. (Cmt. circ. to surf.)

5-1/2" casing @ 7328' w/750 sx. (Top of cmt. @ 2490')

Top of cement @ 2490'

2-1/6" tubing set @ 5476' (Blinebry)

Baker Tubing Anchor set @ 5476'

Blinebry perfs. @ 5511-5619'

Baker Lok-Set Casing Packer set @ 5669'

2-1/16" tubing set @ 7255' (Granite Wash)

Granite Wash perfs. @ 7292-7306'

PETD @ 7319'

TD @ 7328' Granite Wash

Note: Centralizers were set on 60' spacing @ 7322-6375' & 5633-5466'; and on 80' spacing from 5733-6165 & 5462-5494'.
Scratchers were set on 10' spacing @ 7322-6595, 6475-6275 & 5679-5404'.