


JUL 11 8 09 AM '66

R-38-E

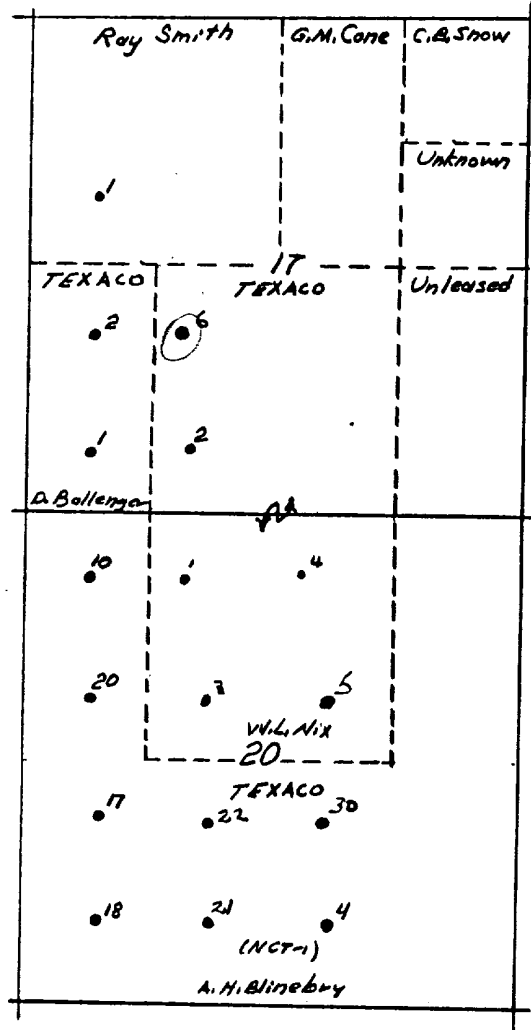

T-22-S


TEXACO Inc.  
Plat  
W. L. Nix Lease  
Lea County, New Mexico

Scale: 1" = 2000'

Offset Operators

Ray Smith, c/o Everett Smith, Box 953, Midland, Texas  
G. M. Cone, Box 1148, Lovington, New Mexico

2-7/8" Production casing  
cemented with 400 sacks  
Trinity Lite Wate plus  
400 sacks Class 'C' with  
4% gel. Cement volume  
equals 140% of calculated  
annular volume from TD  
to base of salt at  
approximately 2600'.

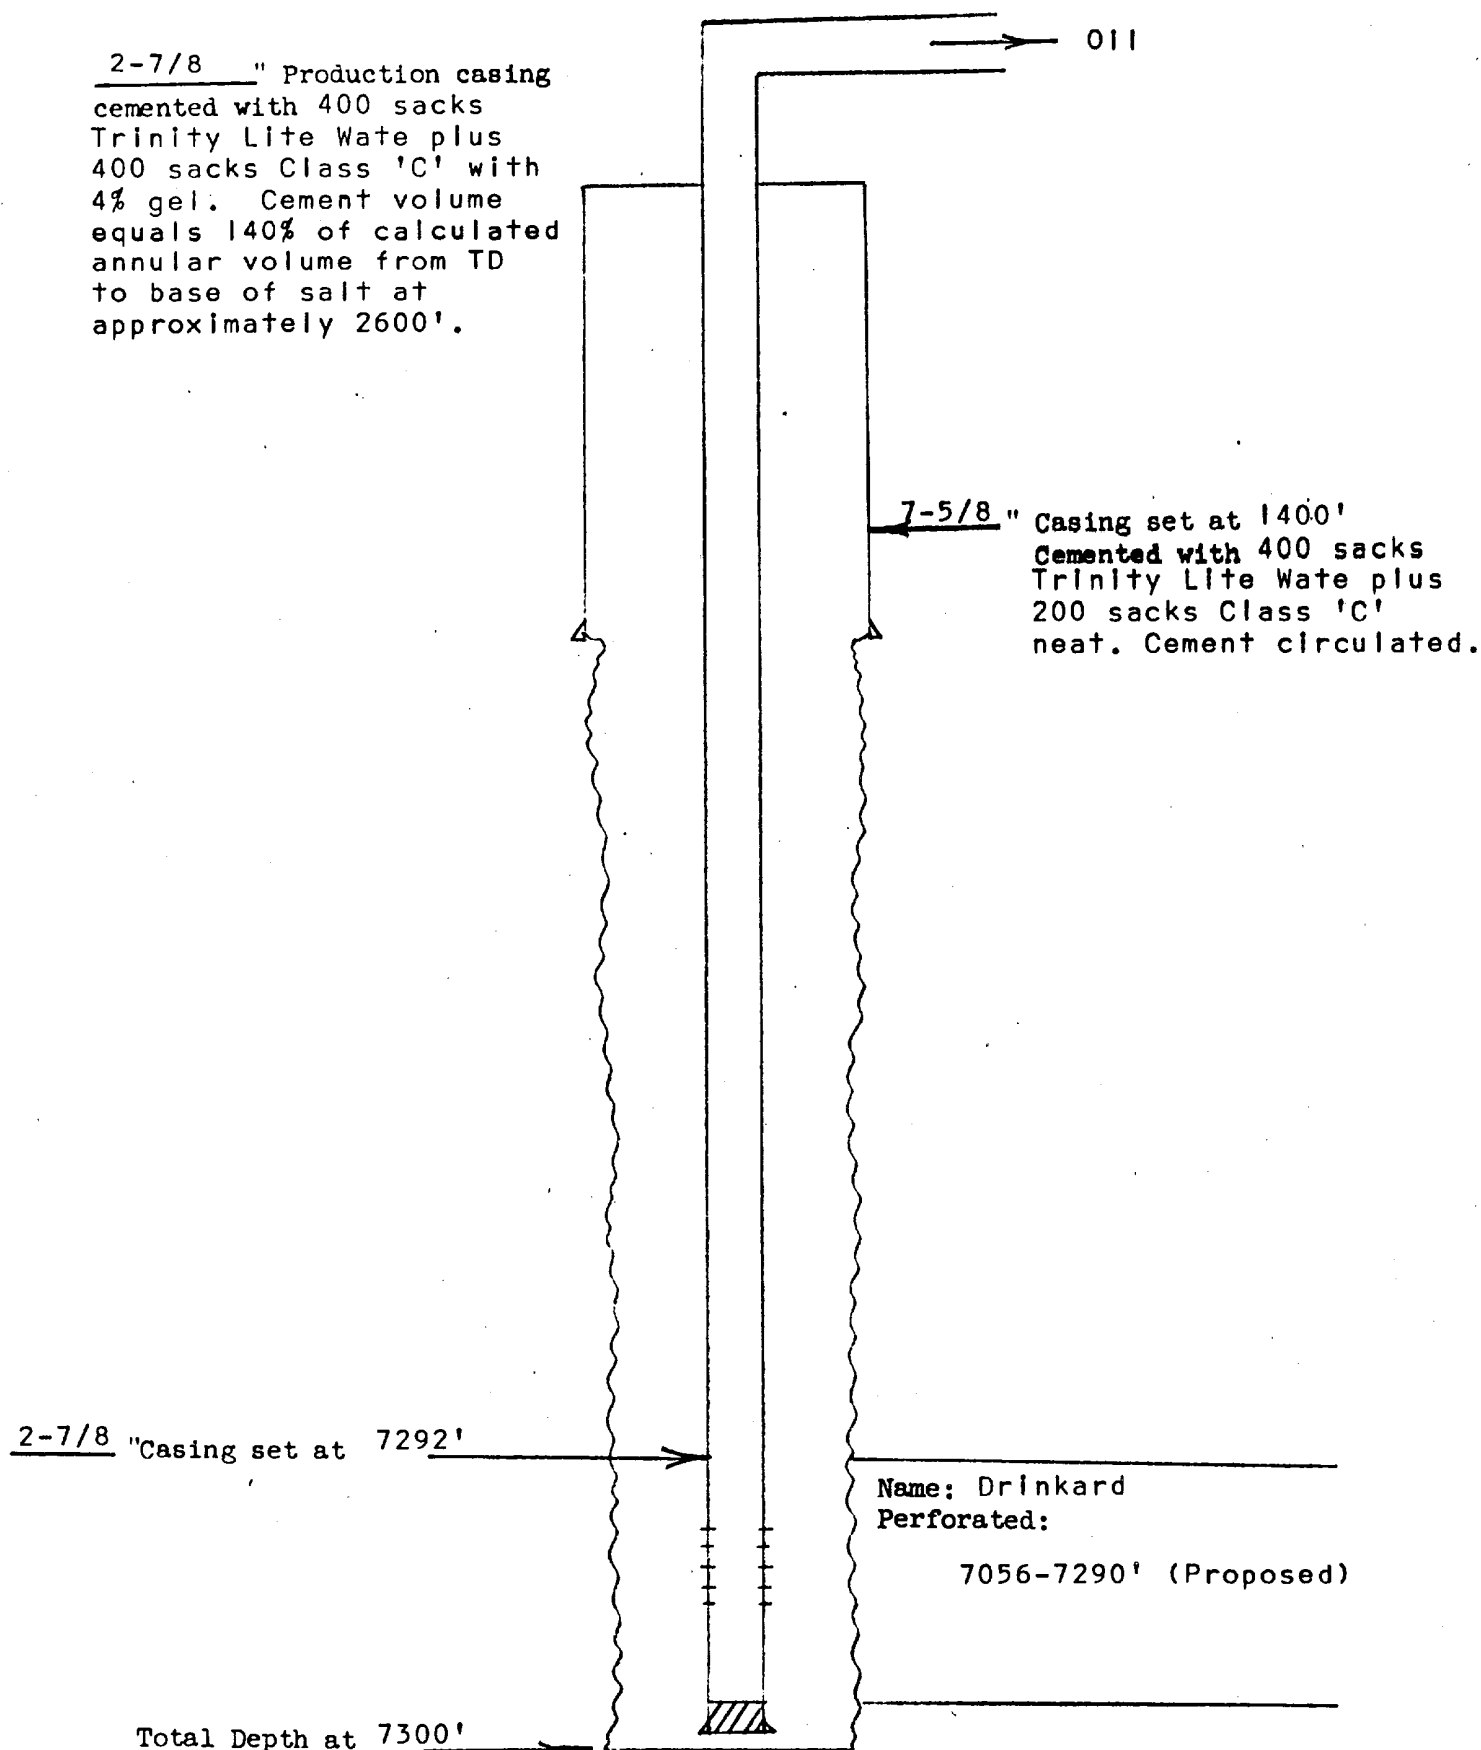

Name: Drinkard  
Perforated:  
7056-7290' (Proposed)

TEXACO Inc.

Sketch-Single Tubingless

Name: W.L. Nix Well No. 6  
Field: Drinkard  
Date: June 23, 1966